



NOTE:-

1. LAVATORIES-
 - a) NO OF SEATS----- NIL
 - b) FLUSHED OR DRY ----- NIL
2. NO OF WATER TAPS/HAND PUMPS -- 1 H/PUMP
ON EACH PLATFORM
SOURCE OF WATER SUPPLY --- HAND PUMP
3. YEAR OF CONSTRUCTION OF
STATION BUILDING ----- NOT KNOWN
4. BOOKING OFFICE -----
5. a) NO OF WINDOWS ----- ONE
5. WHETHER ENQUIRY OFFICE PROVIDED OR NOT --- NOT

SL. No.	DESCRIPTION	SQ.m
1.	AREA OF PLATFORM SHELTERS i) ON PLATFORM NO 1 ii) ON PLATFORM NO 2	NIL NIL
2.	TOTAL AREA OF PLATFORM i) ON PLATFORM NO 1 [DN] ii) ON PLATFORM NO 2 [UP]	1982.50 1982.50
3.	AREA OF WAITING ROOM i) UPPER CLASS (GENTS) ii) UPPER CLASS (LADIES) iii) WAITING HALL	NIL NIL NIL
4.	CIRCULATING AREA	NIL

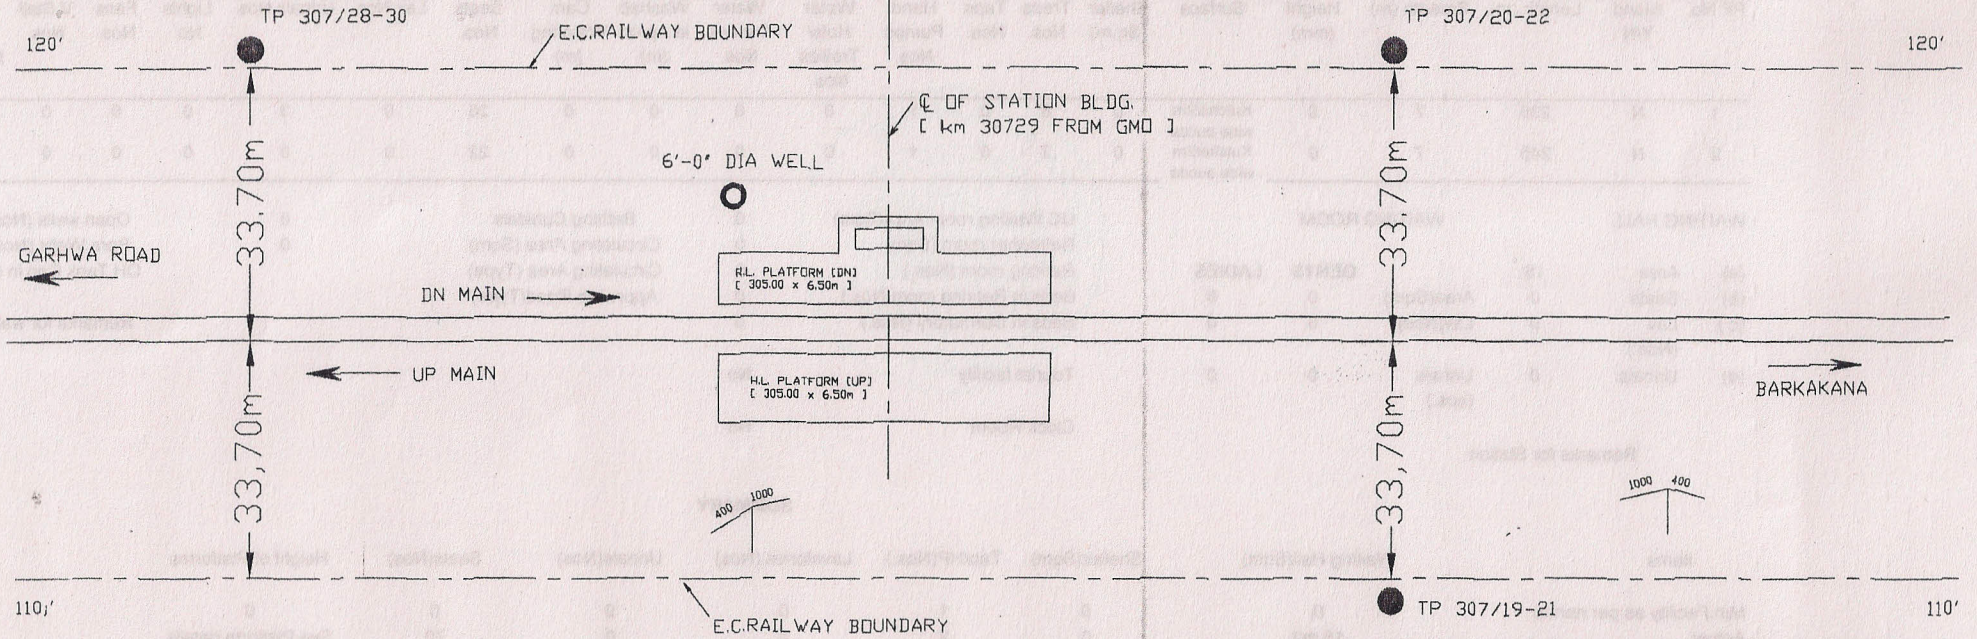

CORRECTED UP TO - 31.03.2011  S. DEVI/DHN	EAST CENTRAL RAILWAY
	DHANBAD DIVISION
	C. I. C. SECTION
	LALGARH BIHAR HALT STATION
	NOT TO SCALE
RL - MSL 3.221m ABOVE HWH DOCK STILL LEVEL DRM/DHN/DRG. NO. 106-2000	

sat