



NOTE:-

1. LAVATORIES:-
  - a) NO OF SEATS----- 2 [ 1 GENTS & 1 LADIES ]
  - b) FLUSHED OR DRY ----- DRY
2. NO OF WATER TAPS/HAND PUMPS --3 Nos. HAND PUMP ON EACH PLATFORM  
SOURCE OF WATER SUPPLY --- H/PUMP
3. YEAR OF CONSTRUCTION OF STATION BUILDING ----- 1963
4. BOOKING OFFICE -----
  - a) NO OF WINDOWS ----- 2
5. WHETHER ENQUIRY OFFICE PROVIDED OR NOT --- NOT

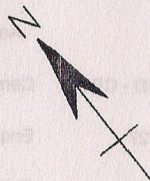

SL. No.	DESCRIPTION	SQ.m
1.	AREA OF PLATFORM SHELTERS i) ON PLATFORM NO 1 [ UP & DN ] ii) LINTO SHED 2 NOS.	NIL 24.00
2.	TOTAL AREA OF PLATFORM i) ON PLATFORM NO 1 [ UP & DN ]	1003.32
3.	AREA OF WAITING ROOM i) UPPER CLASS (GENTS) ii) UPPER CLASS (LADIES) iii) WAITING HALL (GENTS)	NIL NIL 32.00
4.	CIRCULATING AREA	NIL

87

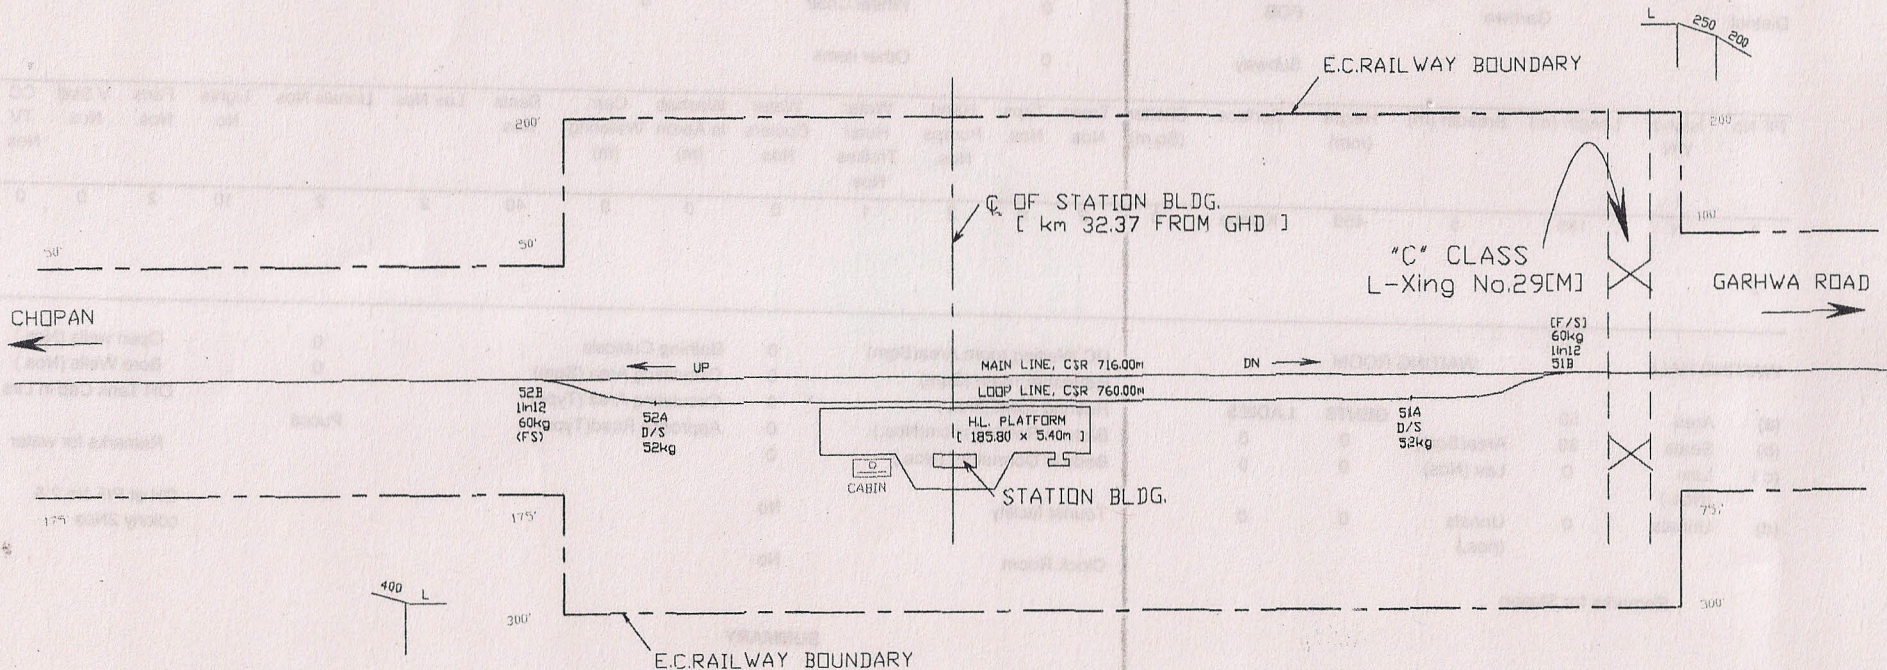

CORRECTED UP TO :- 31.03.2011  <i>[Signature]</i> SL. DEN/4/DHN	EAST CENTRAL RAILWAY
	DHANBAD DIVISION
	GHD - CPU SECTION
	RAMNA STATION
	NOT TO SCALE
	R.L. - 238.658m MSL 3.221m. ABOVE HWH DOCK SILL LEVEL DRM/DHN/DRG. NO. 190-93

21