


NOTE:-


1. LAVATORIES:-
 - a) NO OF SEATS----- 3 [GENTS & LADIES]
 - b) FLUSHED OR DRY ----- DRY
2. NO OF WATER TAPS/HAND PUMPS --
ON EACH PLATFORM 8 Nos. TAP + 2 No WATER COOLER
3. YEAR OF CONSTRUCTION OF
STATION BUILDING ----- 1985
4. BOOKING OFFICE -----
5. WHETHER ENQUIRY OFFICE PROVIDED OR NOT --- NOT
6. PRS AVAILABLE --- YES

SL. No.	DESCRIPTION	SQ.m
1.	AREA OF PLATFORM SHELTERS I) ON PLATFORM NO 1 [UP & DN]	NIL
2.	TOTAL AREA OF PLATFORM I) ON PLATFORM NO 1 [UP & DN]	3274.20
3.	AREA OF WAITING ROOM I) UPPER CLASS (GENTS) II) UPPER CLASS (LADIES) III) WAITING HALL	NIL
4.	CIRCULATING AREA	27.135 500.00

110

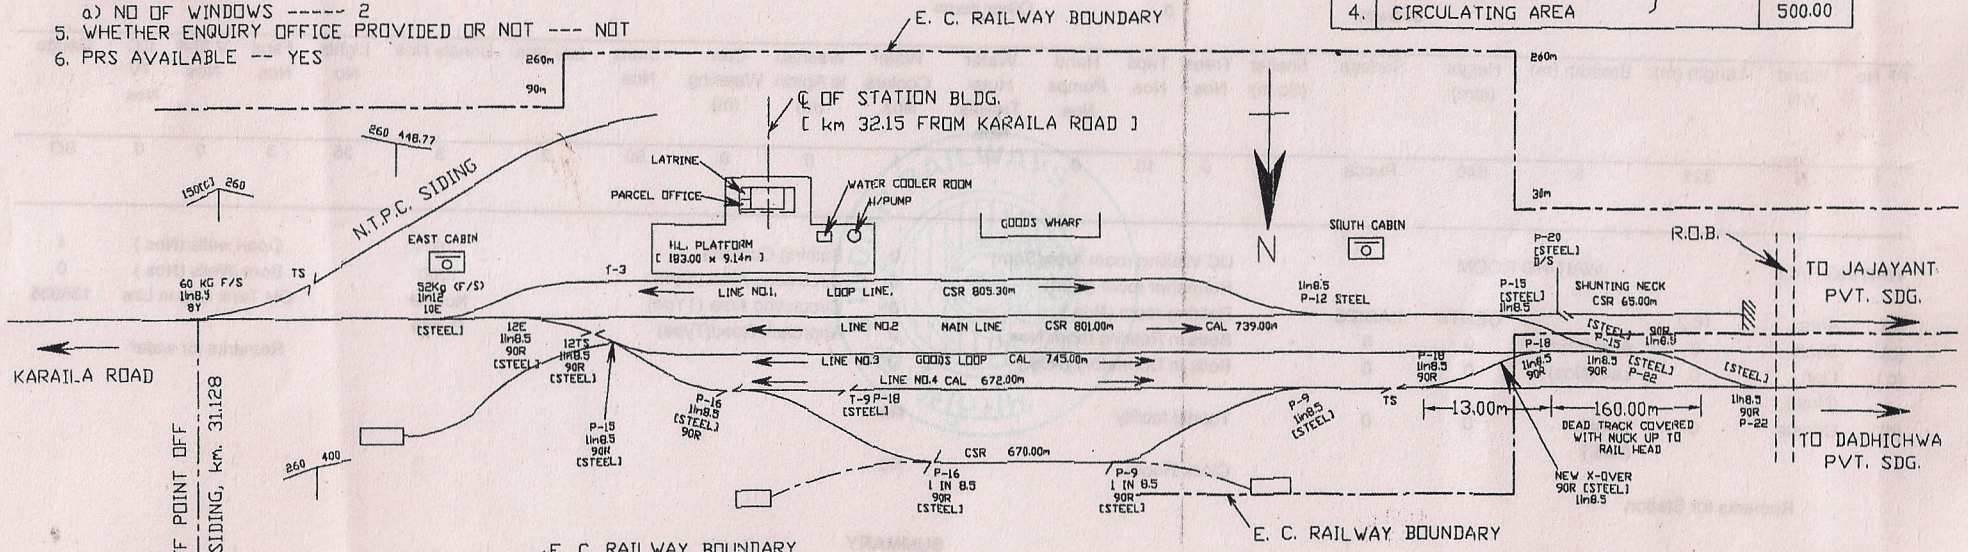

TAKE OFF POINT OFF
N.T.P.C. SIDING, Km. 31.128

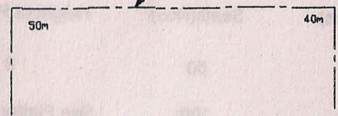

NOTE:-

1. ALL EXISTING POINTS AND CROSSINGS ARE 11m8.5 WITH 90R OVER STEEL LAYOUT.
2. ALL EXISTING TS 11m8.5 WITH 90R RAIL OVER STEEL X-ING SLEEPER.

CORRECTED UP TO :- 31.03.2011 <i>[Signature]</i> S ₁ DEN/4/DHN	EAST CENTRAL RAILWAY
	DHANBAD DIVISION
	K.B.J. SECTION
	SHAKTINAGAR STATION
	NOT TO SCALE
	R.L.:- MSL 3.221m. ABOVE HWH DOCK SILL LEVEL DRM/DHN/DRG. NO. 213-93

[Handwritten mark]