


SL. No.	DESCRIPTION	SQ.m
1.	AREA OF PLATFORM SHELTERS i) PLATFORM NO 1 ii) PLATFORM NO 2	NIL
2.	TOTAL AREA OF PLATFORM i) PLATFORM NO 1 ii) PLATFORM NO 2	353.00
3.	AREA OF WAITING ROOM i) UPPER CLASS (GENTS) ii) UPPER CLASS (LADIES) iii) WAITING HALL (GENTS)	NIL
4.	CIRCULATING AREA	NIL

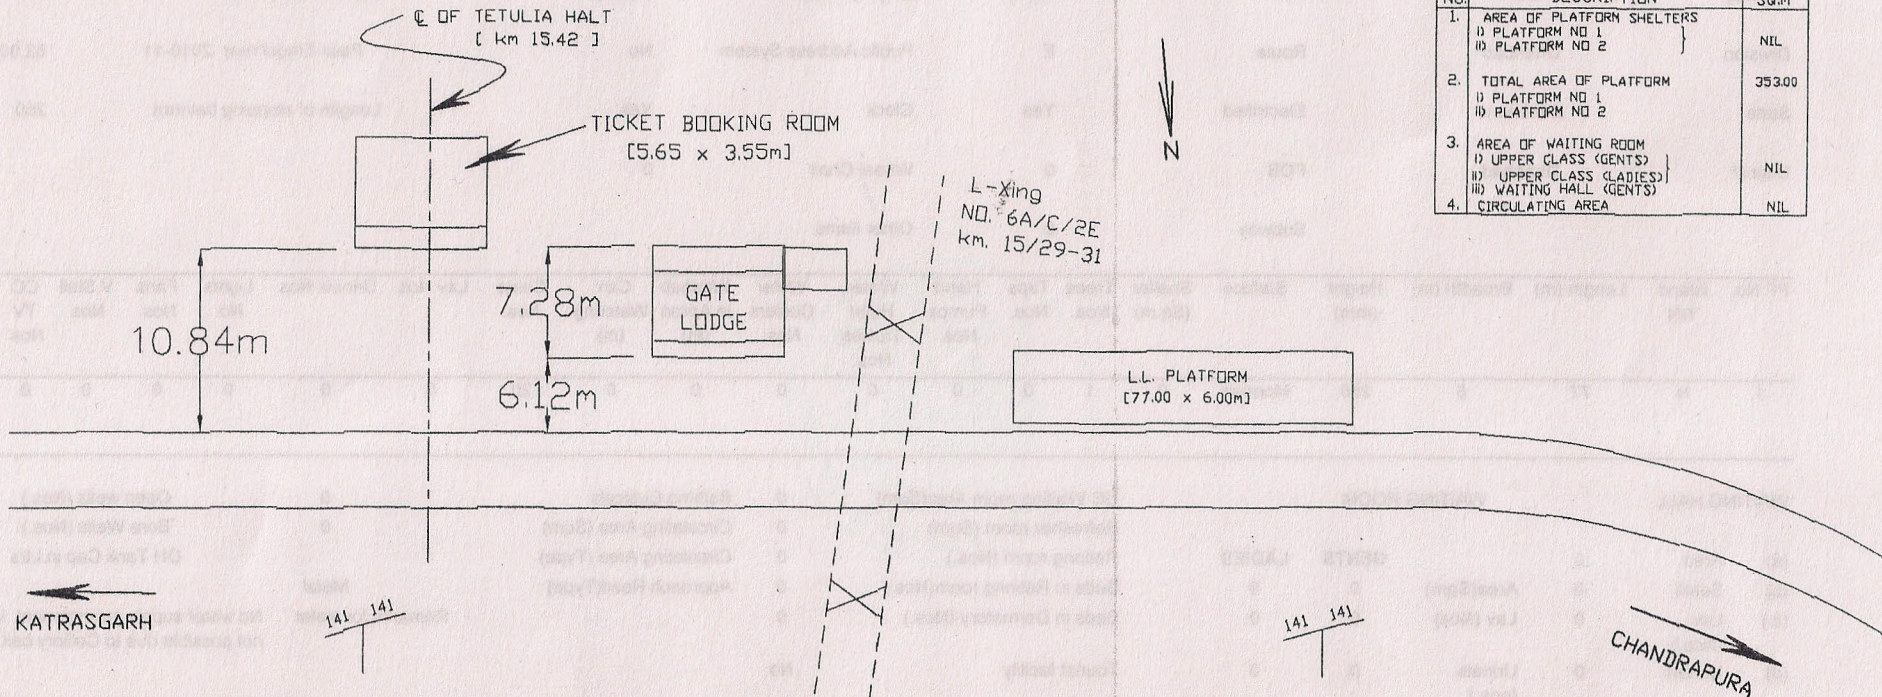

NOTE:-

- LAVATORIES:-
  - NO OF SEATS---- NIL  
LADIES -- NIL, GENTS -- NIL
  - FLUSHED OR DRY ----- NIL
- NO OF WATER TAPS --- NIL  
SOURCE OF WATER SUPPLY --- NIL
- YEAR OF CONSTRUCTION OF STATION BUILDING ----- NOT KNOWN
- BOOKING OFFICE -----
  - NO OF WINDOWS ----- 1
- WHETHER ENQUIRY OFFICE PROVIDED OR NOT-- NOT

CORRECTED UP TO 31.03.2011  <i>W. S. S.</i> DEN/Spl/DHN	EAST CENTRAL RAILWAY
	DHANBAD DIVISION
	BRANCH LINE
	TETULIA HALT STATION
	NOT TO SCALE
	R.L.-- 118.264m M.S.L. 3.221m ABOVE HWH DOCK SEA LEVEL DRM/DHN/DRG. NO. 131/2000

295