


BANSINALA B.H.(BNSL)

CENTRAL PANEL MACLS, STD-III 'C'-CLASS

Date of commissioning:- 18.03.2004

CONDONATION OF INFRINGEMENTS TO THE
STANDARD DIMENSIONS OF INTERMEDIATE
BLOCK HUT VIDE RLY. BOARD LETTER NO. 72/
WDO/SD/27/ DATED 17.11.72

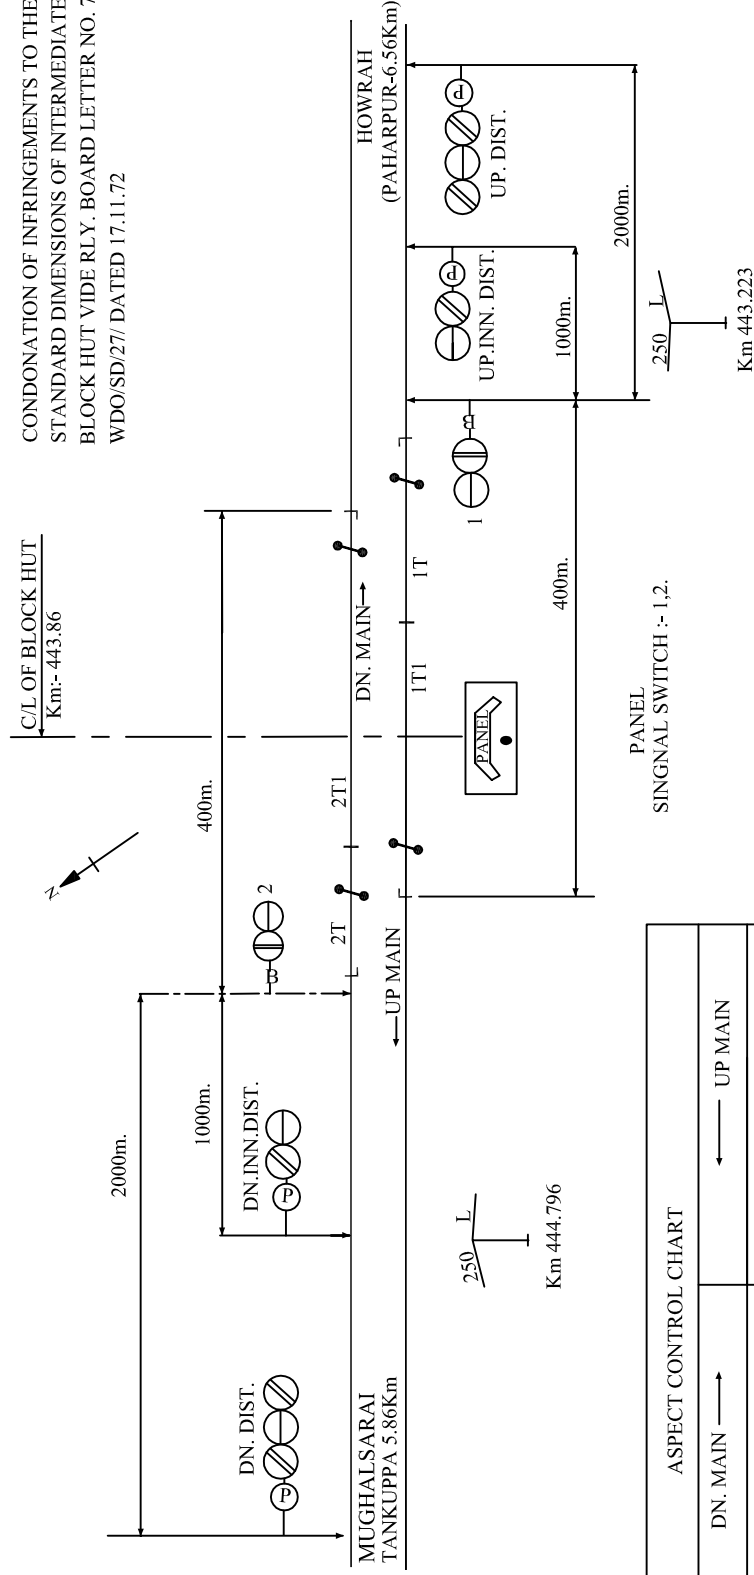

NOTE:-

1. ABSOLUTE BLOCK SYSTEM OF WORKING WITH PAHARPUR & TANKUPPA.
2. DOUBLE LINE LOCK & BLOCK INSTRUMENT MSW TYPE WITH PAHARPUR & TANKUPPA.
3. CONTROL TELEPHONE PROVIDED AT PANEL CABIN.

ASPECT CONTROL CHART	
DN. MAIN →	← UP MAIN
DN. DIST. SIG. 2 G-----G-----G YY-----Y-----R	SIG.NO. 1 UP. INN DIST. UP. DIST. SIG. SIG. G-----G-----G R-----Y-----YY