



BASKATWA B.H.(BSCP)

CENTRAL PANEL MACLS 'C' CLASS, STD III

Date of commissioning:-03.11. 2004

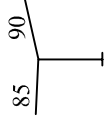

CONDONATION OF INFRINGEMENTS TO THE
STANDARD DIMENSIONS VIDE RAILWAY
BOARD'S LETTER NO. 68/WDO/SD/44 OF 25-6-68

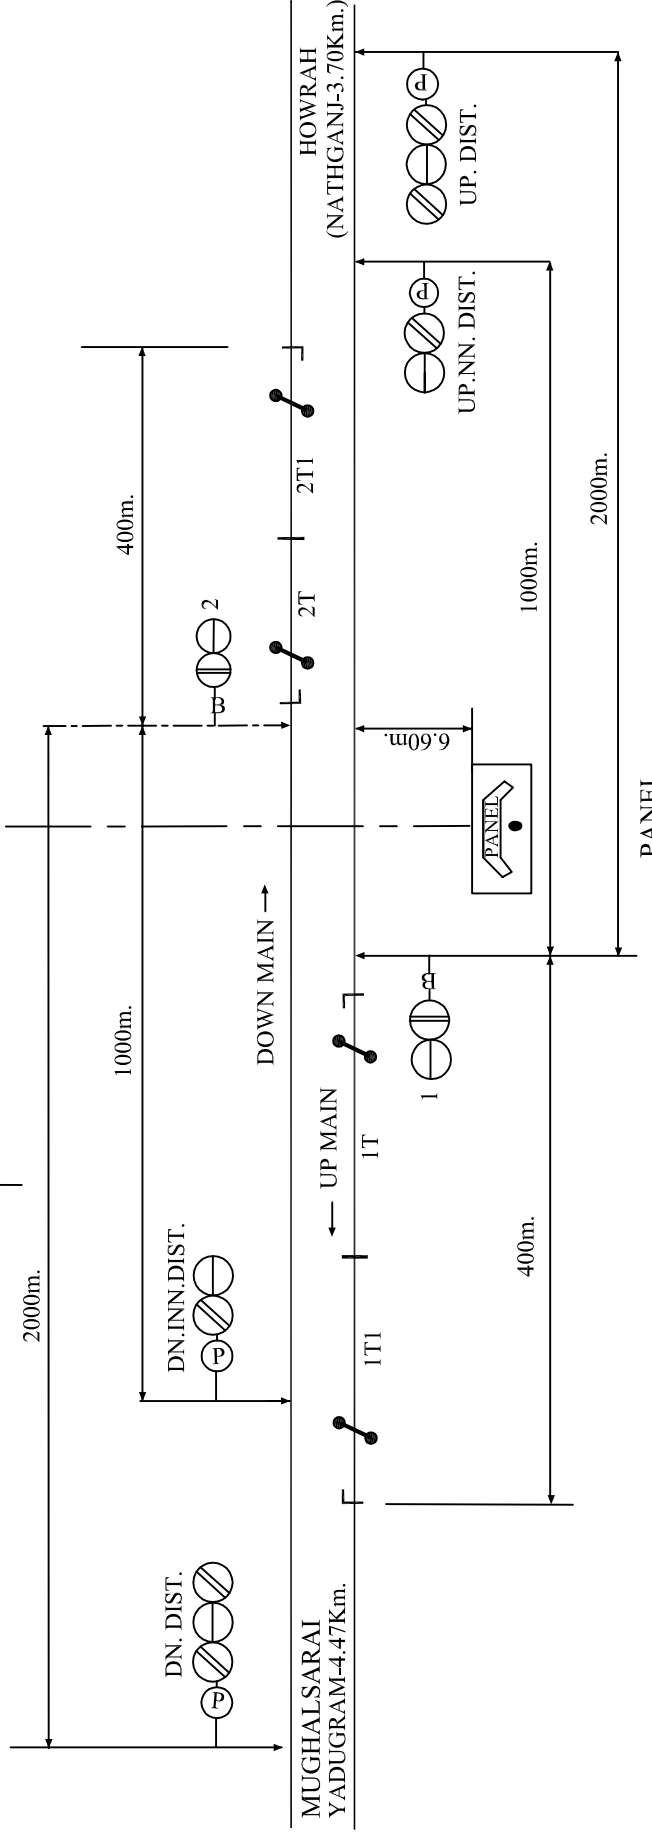

ASPECT CONTROL CHART	
DN. MAIN →	← UP MAIN
DN. DIST. DN. INN. DIS. SIG. NO.2	SIG.NO.1 UP. INN. DIST. UP. DIST.
G-----G	G-----G
YY-----Y	R-----Y

NOTE:-

1. ABSOLUTE BLOCK SYSTEM OF WORKING WITH YADUGRAM & NATHGANI.
2. DOUBLE LINE LOCK BLOCK INSTRUMENT MSW TYPE WITH YADUGRAM & NATHGANI.
3. CONTROL TELEPHONE PROVIDED AT PANEL CABIN.