


BENDI B.H. (BFQ)

PANEL MACLS 'C' CLASS, STD-III

DATE OF COMMISSIONING:-16.08.2007

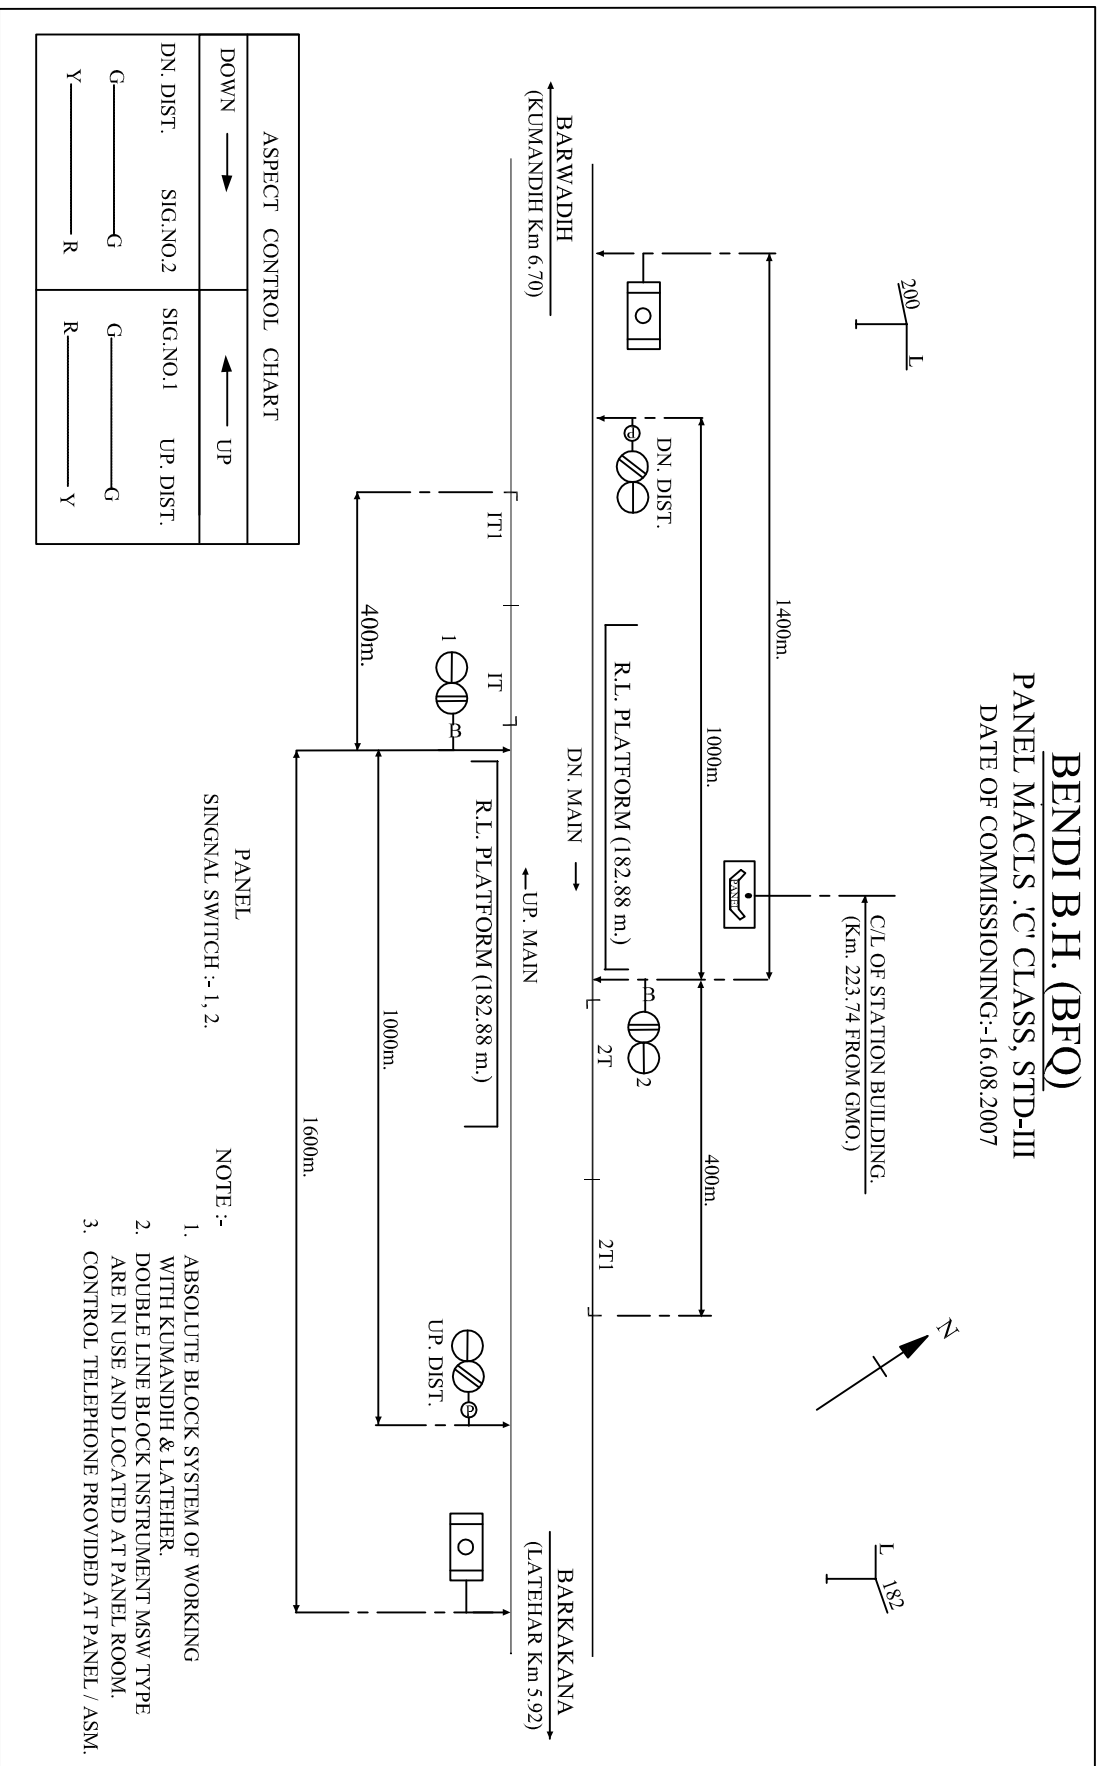

ASPECT CONTROL CHART

DOWN	→	←	UP
DN. DIST.	SIG.NO.2	SIG.NO.1	UP. DIST.
G	————— G	G	————— G
Y	————— R	R	————— Y

PANEL
SIGNAL SWITCH :- 1, 2.

NOTE :-

1. ABSOLUTE BLOCK SYSTEM OF WORKING WITH KUMANDIH & LATEHAR.
2. DOUBLE LINE BLOCK INSTRUMENT MSW TYPE ARE IN USE AND LOCATED AT PANEL ROOM.
3. CONTROL TELEPHONE PROVIDED AT PANEL / ASM.