


BOKARO THERMAL (BKRO)

CENTRAL PANEL MACLS 'B' CLASS STD-III

Date of commissioning:- 30.06.2005

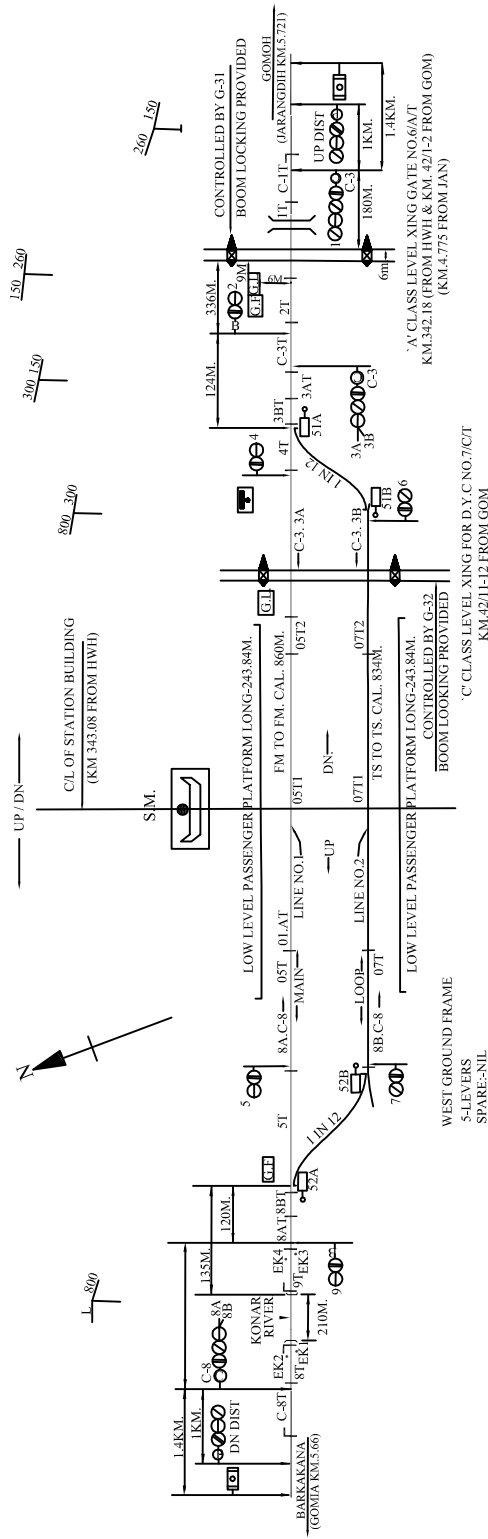

PANEL IN S.M. BUILDING
 MAIN SIGNAL BUTTONS:-1,2,3,4,5,6,7,8,9.
 POINT BUTTONS:-51,52.
 CALLING ON SIGNAL BUTTONS:-C-1,C-3,C-8.
 CRANK HANDLE BUTTON:-CH1,CH2.
 GATE CONTROL BUTTON:-G-31,G-32.

ASPECT CONTROL CHART

DN. ———	———— UP.
DN.DIST. ——— G ——— G ———	SIG.NO.9 ——— SIG.NO.5 ——— SIG.NO.3A/3B SIG.1 ——— UP.DIST G ——— G ——— G ——— G ———
YY ——— Y ——— Y ———	Y ——— Y ——— Y ——— *YWU ——— *YWU ——— *YWU ———
* YWU- YELLOW WITH ROUTE	* YWU- YELLOW WITH ROUTE

- NOTE:-
1. ABSOLUTE BLOCK SYSTEM OF WORKING WITH JARANGDHI & GOMIA.
 2. TOKENLESS BLOCK INSTRUMENTS WITH JARANGDHI & GOMIA AT ASM.S.M'S PANEL.
 3. CONTROL TELEPHONE PROVIDED AT S.M'S PANEL.
 4. MAGNETO TELEPHONE CONNECTED WITH L-XING GATE NO.6/A/T & 7/C/T.
 5. SWANG SIDING POINT IS TAKEN OFF AT KM 345.45 AND IS FACING IN UP DIRECTION BETWEEN BOKAROTHERMAL AND GOMIA.