


CHEGRO B.H.

CENTRAL PANEL MACLS STD-III 'C' CLASS

Date of commissioning:-28.11.2003

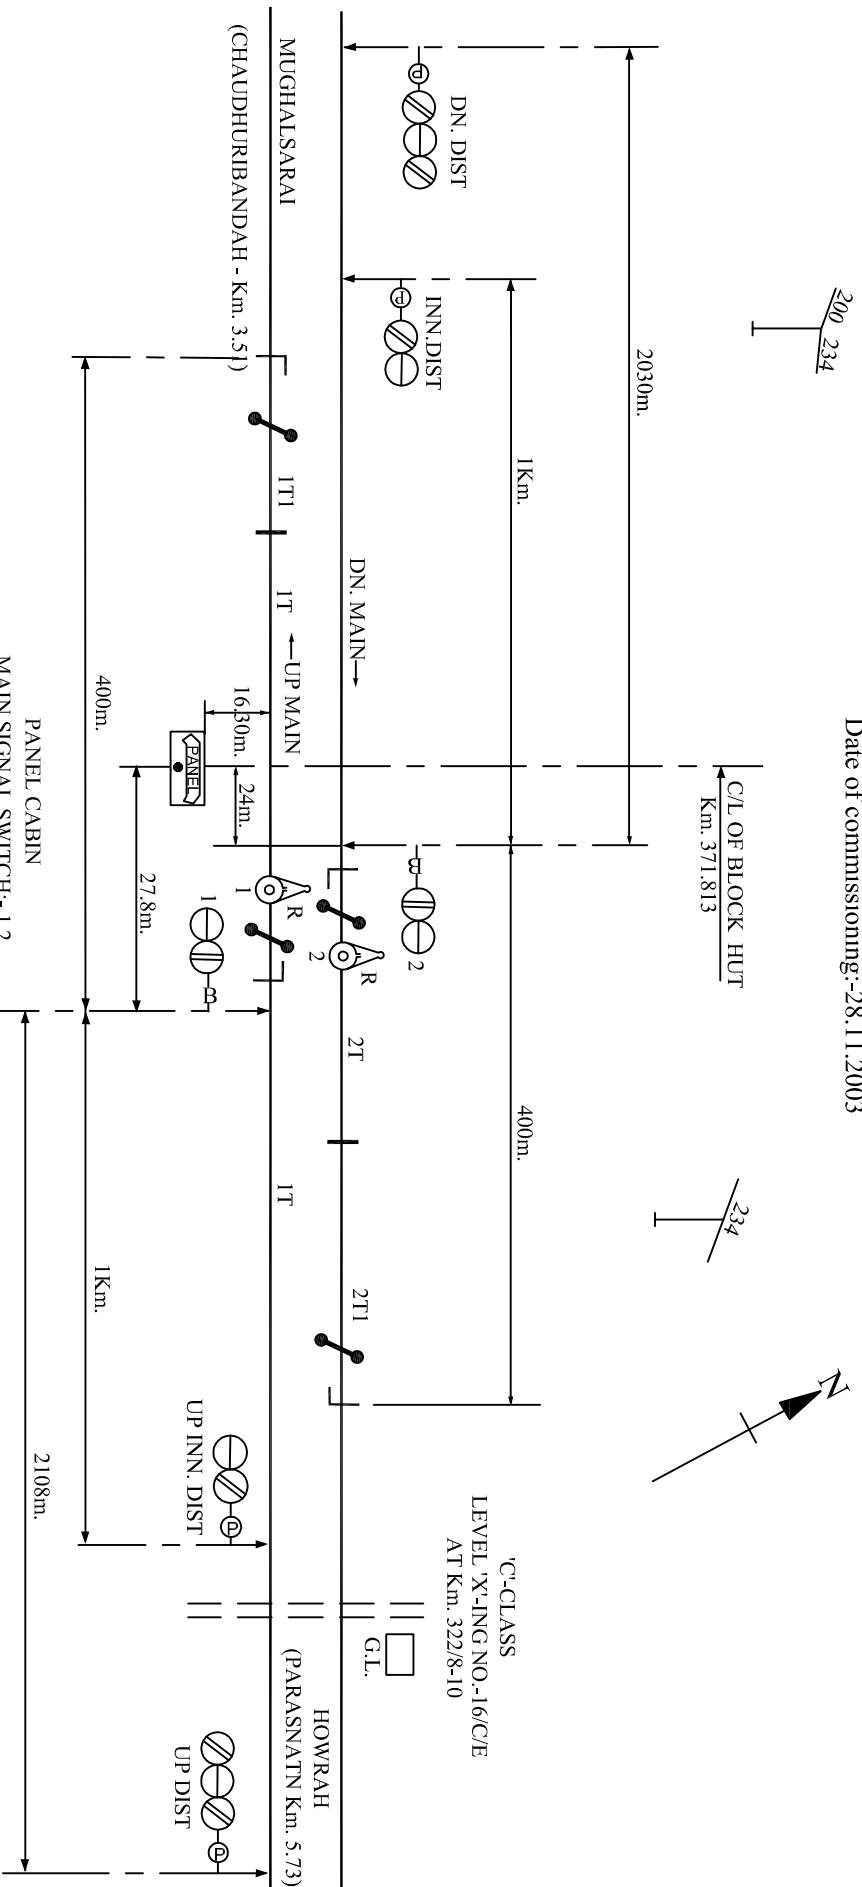

ASPECT CONTROL CHART

DN. MAIN →		← UP MAIN	
DN. DIST. SIG.	DIN. INN. DIS. SIG.	SIG. NO. 2	SIG. NO. 1
G-----G	G-----G	G-----G	G-----G
YY-----Y	Y-----R	R-----Y	YY

NOTE:-

1. ABSOLUTE BLOCK SYSTEM OF WORKING WITH PARASNATH & CHAUDHURIBANDH
2. CONTROL TELEPHONE PROVIDED WITH PANEL/ASM MAGNETO TELEPHONE PROVIDED BETWEEN L.C.GATE NO. 16/C/E AND PANEL/ASM.
3. PROVISION OF BPAC WITH SM PANEL, UFSBI TOWARDS PARASNATH IN UP & DN LINE.
4. PROVISION OF BPAC WITH SM PANEL, UFSBI TOWARDS CHAUDHURIBANDH IN UP & DN LINE.