


# CHHIPADOHAR (CPDR)

## MACLS 'B' CLASS STD-III

DATE OF COMMISSIONING:-30.09.2007

ASPECT CONTROL CHART			
DN	DN	DN	DN
DN/DIST	SIG.10	SIG.4	SIG.2
G	G	G	G
YY	Y	Y	YWU

ASPECT CONTROL CHART			
UP	UP	UP	UP
SIG.9	SIG.3	SIG.1	UP DIST.
G	G	G	G
YY	Y	Y	YWU

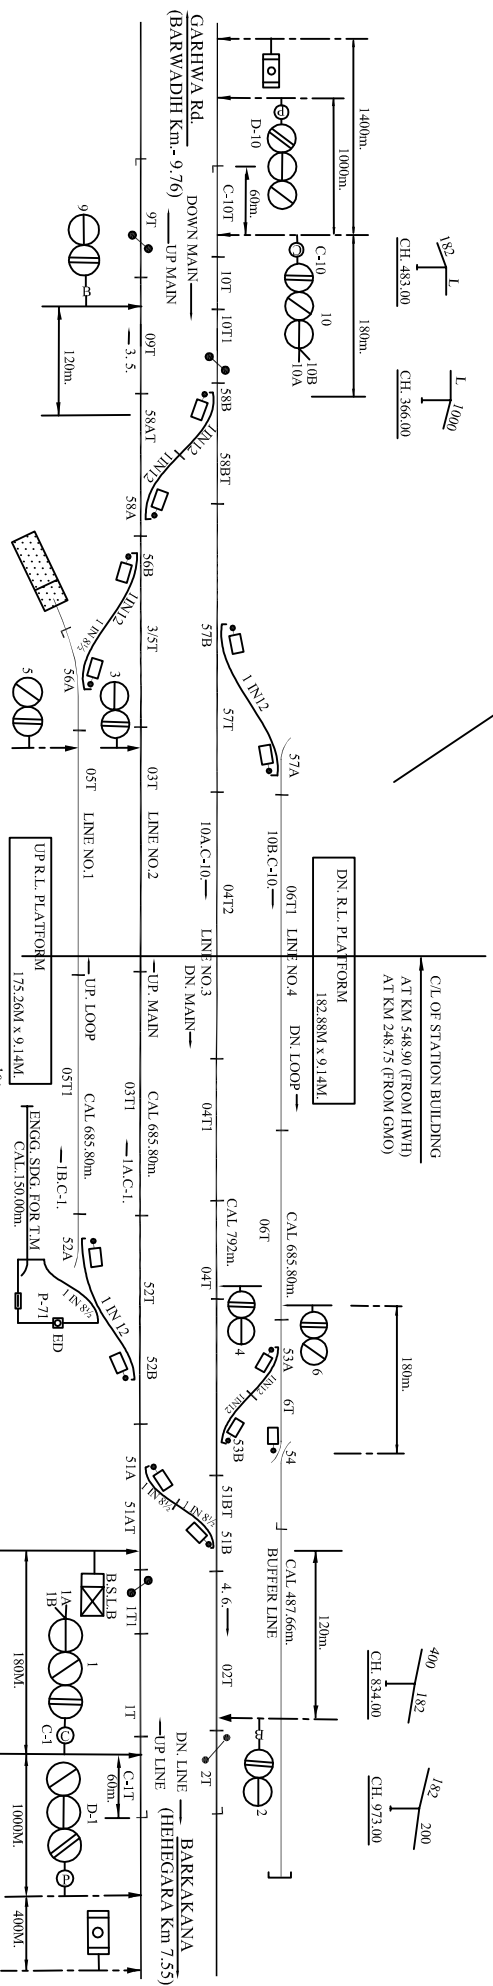

### PANEL DETAIL



MAIN SIGNAL BUTTONS:-1,2,3,4,5,6,9,10.  
 CALLING ON SIGNAL BUTTONS:-C-1,C-10.  
 POINT BUTTONS:-51,52,53,54,56,57,58.  
 CRANK HANDLE BUTTONS:-CH1,CH2,CH3,CH4,CH5,CH6,CH7.  
 SIDING POINTS CONTROL BUTTON:-P-P-71.

### NOTE :-

1. ABSOLUTE BLOCK SYSTEM OF WORKING WITH BARWADIH AND HEHEGARA STATIONS.
2. DOUBLE LINE LOCK & BLOCK INSTRUMENT (MSW/HWH TYPE) WITH BARWADIH & HEHEGARA STATIONS LOCATED AT PANEL ROOM.
3. CONTROL TELEPHONE PROVIDED AT PANEL ROOM.
4. L. V. PROVING AXLE COUNTERS PROVIDED FOR CHHIPADOHAR - BARWADIH SECTION AND CHHIPADOHAR - HEHEGARA SECTION IN BOTH UP LINE AND DN LINE. AND INTERLOCKED WITH RESPECTIVE DOUBLE LINE BLOCK INSTRUMENT.
5. ANGLE OF CROSSING ARE INDICATED.