



# DEMU (DMX)

## PANEL MACLS 'C' CLASS STD-III

Date of commissioning:-15.08.2007

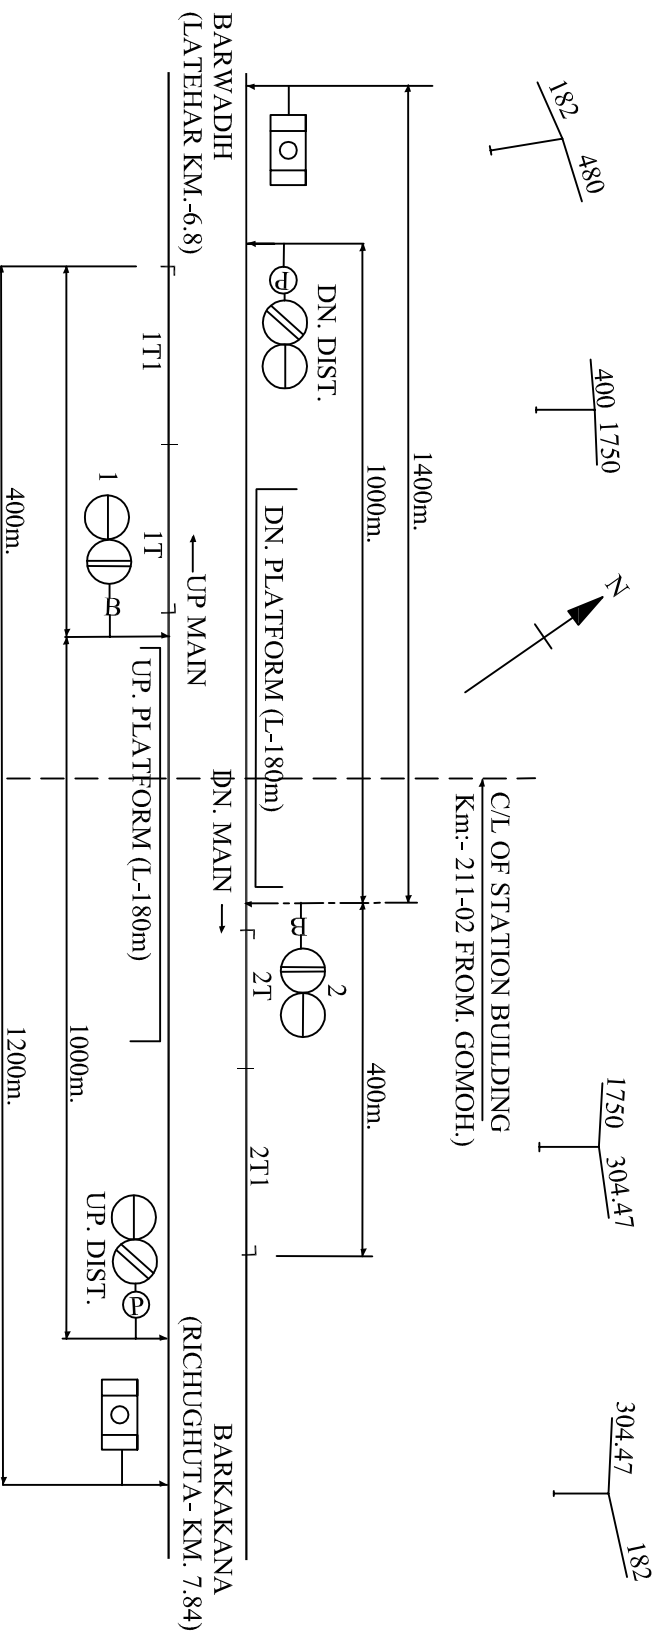

ASPECT CONTROL CHART			
DOWN	→	←	UP
DN. DIST.	SIG.NO.2	SIG.NO.1	UP. DIST.
G-----G		G-----G	
Y-----R		R-----Y	

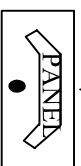

PANEL  
SIGNAL SWITCH :- 1,2.

NOTE:-

1. ABSOLUTE BLOCK SYSTEM OF WORKING WITH LTHR & RICHUGHUTA.
2. DOUBLE LINE BLOCK INSTRUMENT SW/HWH TYPE ARE IN USE AND LOCATED AT PANEL ROOM.
3. CONTROL TELEPHONE PROVIDED AT PANEL/ASM.