


**DILWA (DLW)**  
**CENTRAL PANEL ,MACL,STD-III .B CLASS**  
 DATE OF COMMISSIONING:-14.03.2003

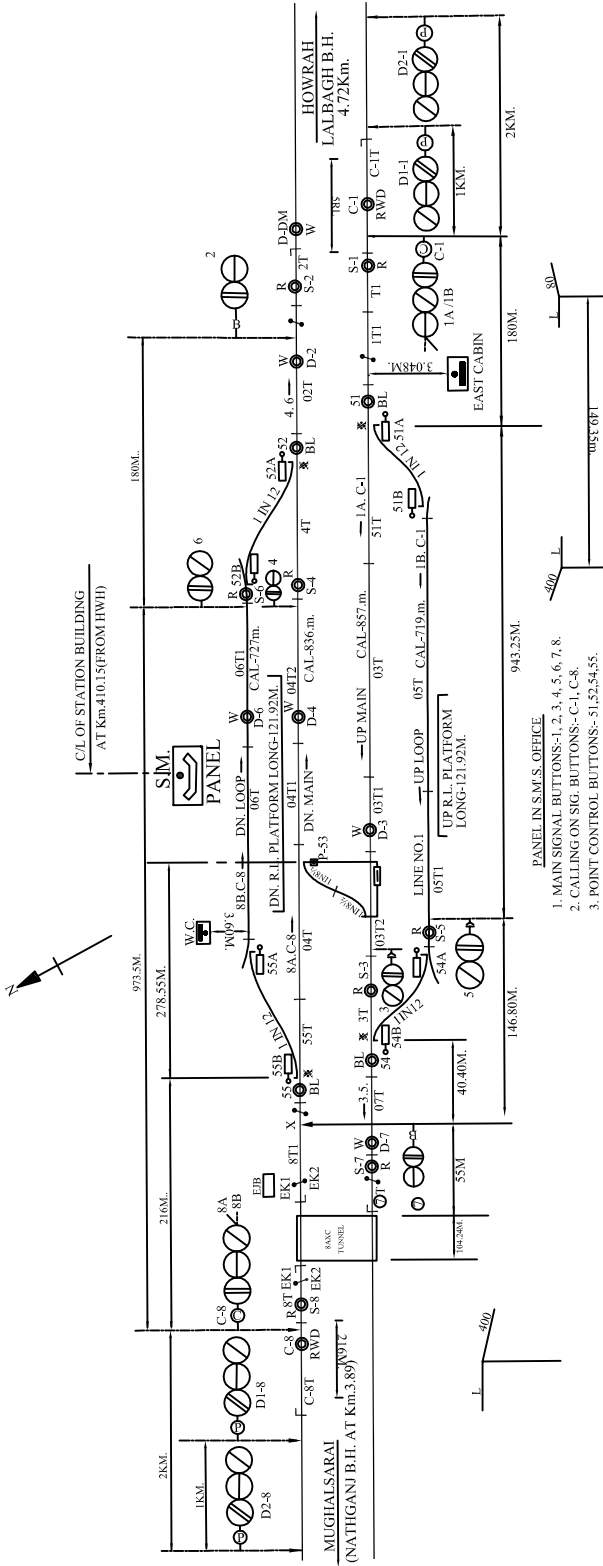

- NOTE:-**
- A.B. SYSTEM OF WORKING WITH NATHGANI B.H. & LALBAGH B.H.
  - CONTROL TELEPHONE PROVIDED AT PANES IN S.M.'S OFFICE.
  - TRIPLE POLE LAMPS PROVIDED IN ALL SIGNALS.
  - THICK WEB CURVED SWITCH INDICATED BY +
  - IF PLUG IN TYPE METAL TO CARBON LINE RELAY IS USED FOR LSS, SR RELAY, THE SAME MUST BE OF HOSPITAL TYPE.
  - THE MINIMUM DISTANCE BETWEEN TRACK DEVICE OF AXLE COUNTER AND INSULATION JOINT OF TRACK CIRCUIT SHALL BE AS PER PARA NO.17-45-5 OF SEM.
  - BPAC (SSDAC) WITH UFSBI & SM PANEL PROVIDED BETWEEN DLW-LBZ IN UP & DN LINE.
  - BPAC (SSDAC) WITH UFSBI & SM PANEL PROVIDED BETWEEN DLW-NGY IN UP & DN LINE.

