



# JOGESWAR BIHAR (JGBR)

## MACLS 'B' CLASS STD III

Date of commissioning:- 23.12.2005

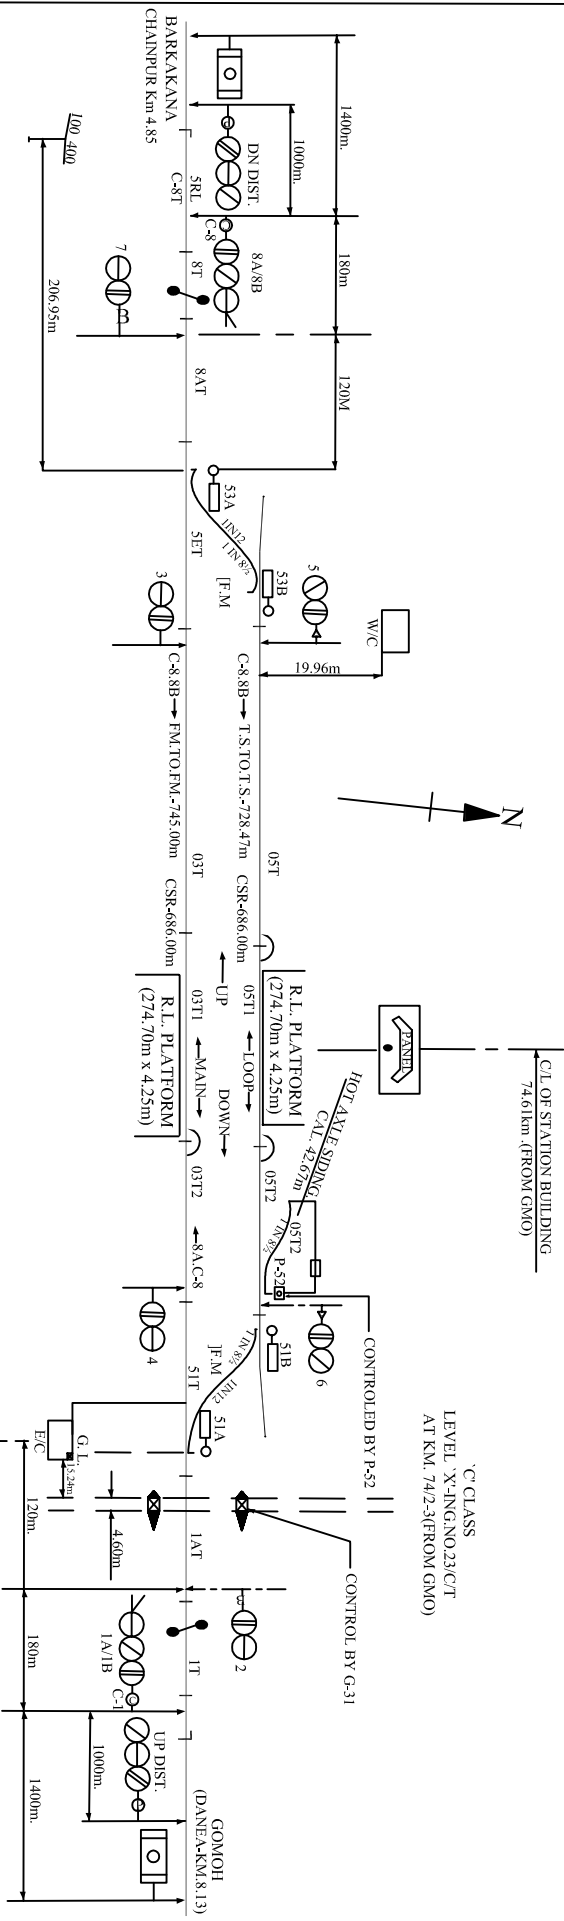


ASPECT CONTROL CHART

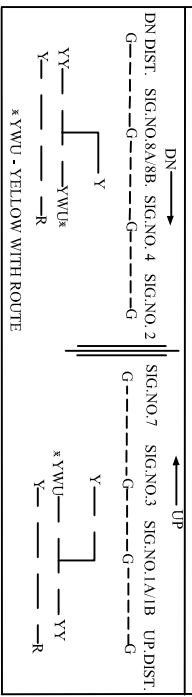

PANEL IN S.M. BUILDING

MAIN SIGNAL BUTTONS:- 1, 2, 3, 4, 5, 6, 7, 8.  
 POINT BUTTONS:- 51, 53.  
 CALLING ON SIGNAL BUTTONS:- C-1, C-8.  
 KEY LOCK POINT BUTTON:- P-52.  
 CRANK HANDLE BUTTONS:- CH1, CH2.  
 GATE CONTROL BUTTONS:- G-31

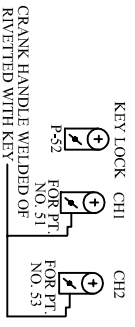

- NOTE:-
1. ABSOLUTE BLOCK SYSTEM OF WORKING WITH DANEVA & CHAMPUR.
  2. TOKENLESS BLOCK INSTRUMENTS WITH DANEVA & GOMIA LOCATED AT A.S.M / S.M'S OFFICE (DMOO TYPE)
  3. CONTROL TELEPHONE PROVIDED AT S.M.'S PANEL.
  4. POINT NO. 51 G.M.O END & POINT NO. 53 BRAKA ENDS 1 IN 12 REST ARE 1 IN 8 1/2
  5. MAGNETO TELEPHONE CONNECTED WITH L.C. GATE NO. 23/C/T

'C' CLASS  
 LEVEL 'X'-SING:NO 23/C/T  
 AT KM. 74/2-3(FROM GMO)