
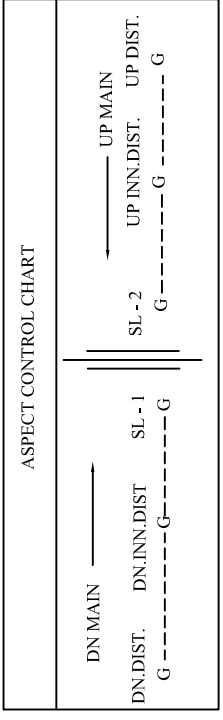


KESHWARI (KSHR)

CENTRAL PANEL MACLS. 'C' CLASS STD-III

Date of commissioning:-23.04.2004

GRADIENTS CONDONED BY RLY. BOARD'S LETTER NO. 73/WDO/SD/19 DT. 13.7.73.

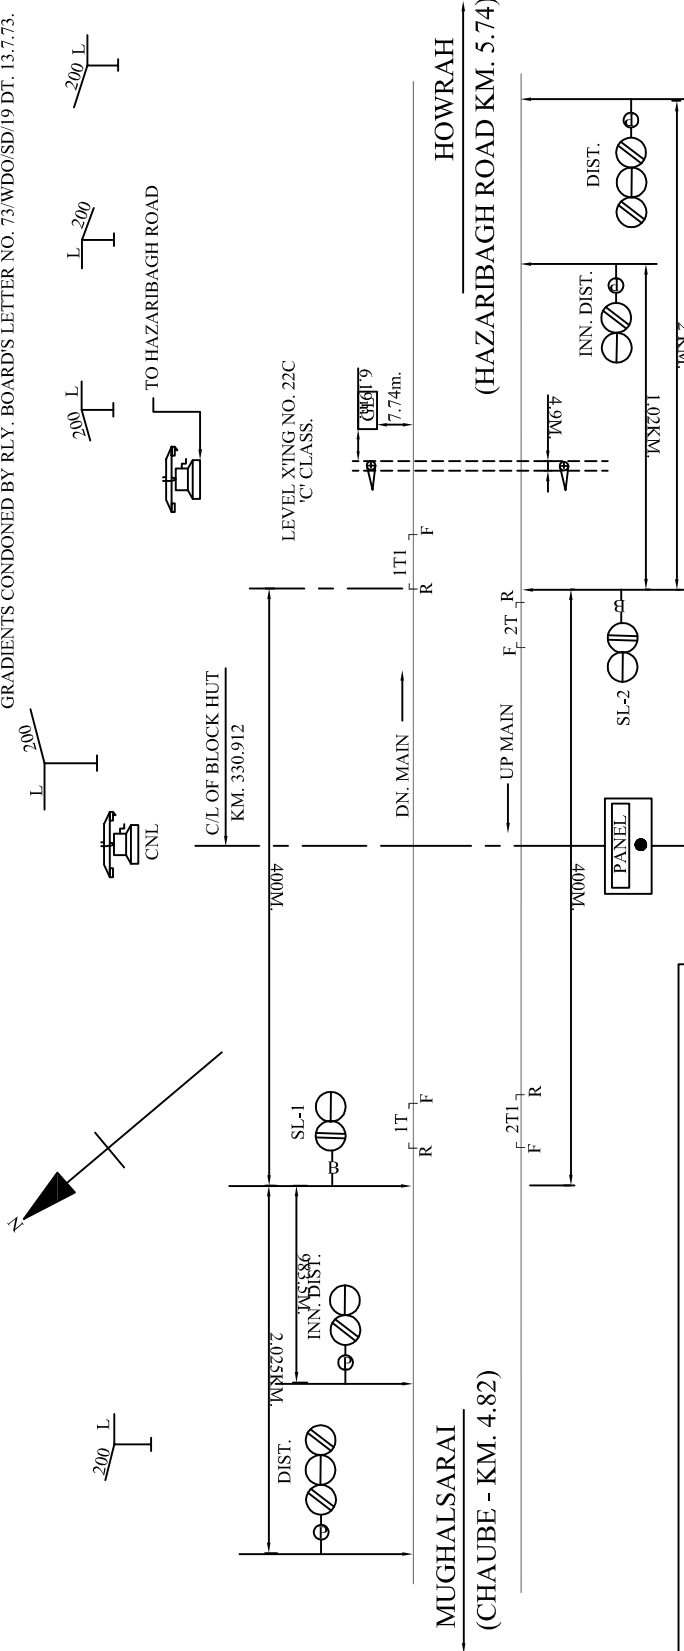

PANEL WITH
4 - SLIDES.
SPARE :- SL-3, SL-4.

NOTE:-

1. TRACK CIRCUIT NO. 2T FOR AXLE COUNTER OF 3 RAIL LENGTH.
2. ELECTRONIC JUNCTION BOX IS TO BE SUITABLY PLACED WITHIN PERMISSIBLE DISTANCE.