
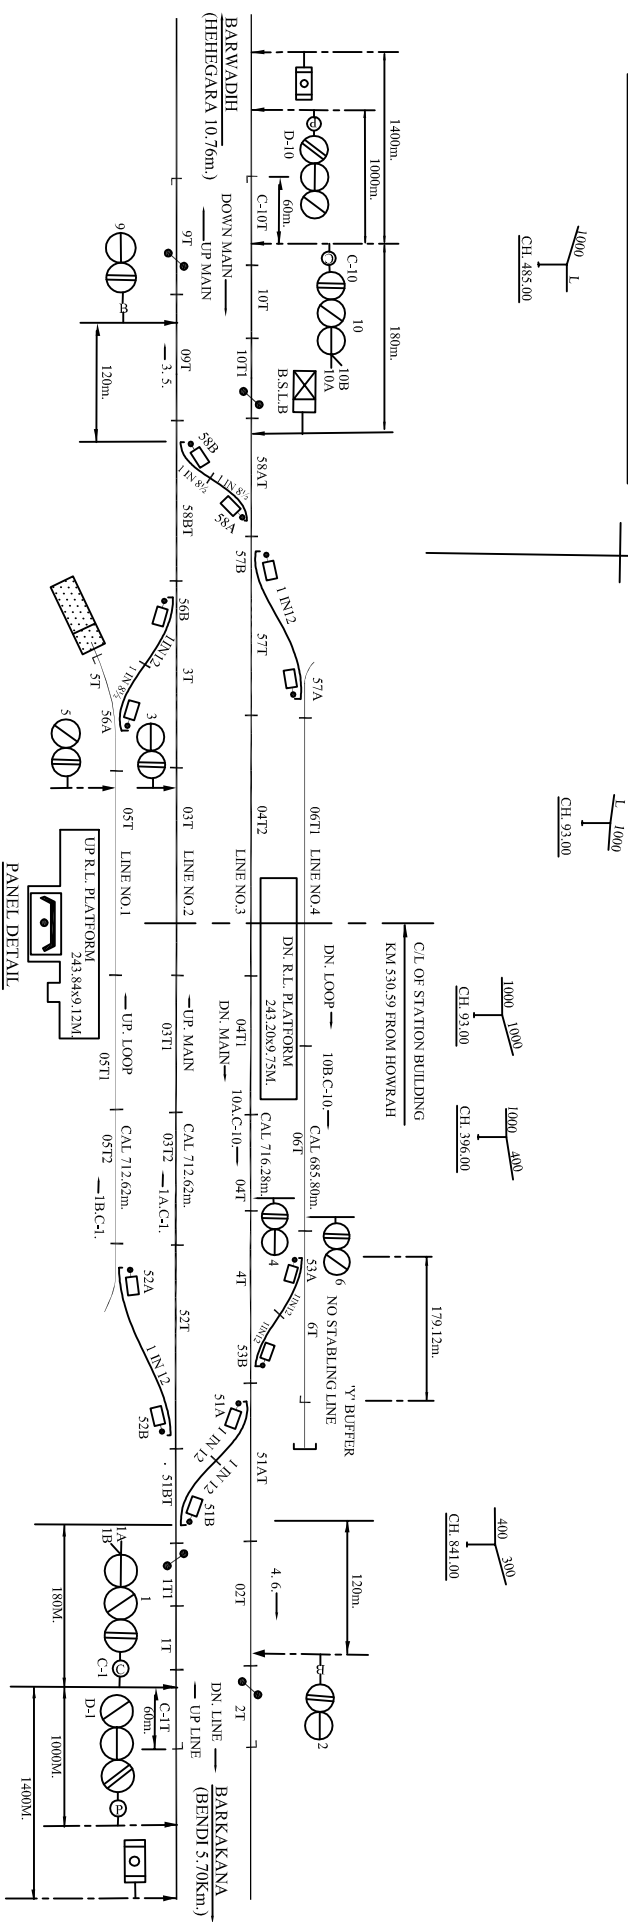
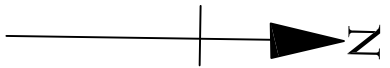
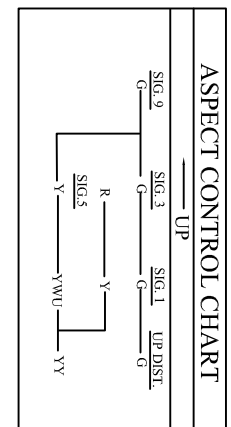


KUMANDIH (KMND)

MACLS 'B' CLASS STD-III

DATE OF COMMISSIONING:- 14.04.2007

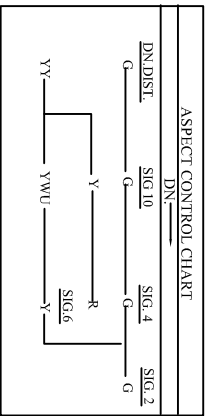

PANEL DETAIL

- NOTE:-
1. ABSOLUTE BLOCK SYSTEM OF WORKING WITH HEHEGARA AND BENDI STATIONS.
 2. DOUBLE LINE LOCK & BLOCK INSTRUMENT MSW/HWH TYPE WITH HEHEGARA & BENDI STATION LOCATED AT PANEL ROOM.
 3. CONTROL TELEPHONE PROVIDED AT S.M. PANEL.
 4. L. V. PROVING AXLE COUNTERS PROVIDED FOR KUMANDIH - HEHEGARA SECTION AND KUMANDIH - BENDI SECTION IN BOTH UP LINE AND DN LINE.
 5. ANGLE OF CROSSING ARE INDICATED.
 6. MAGNETO TELEPHONE PROVIDED BETWEEN S.M/PANEL & L.C. GATE NO-41/CE.