


KARAILA ROAD (KRLR)

LQ-2 ASP 'B' CLASS STD-I

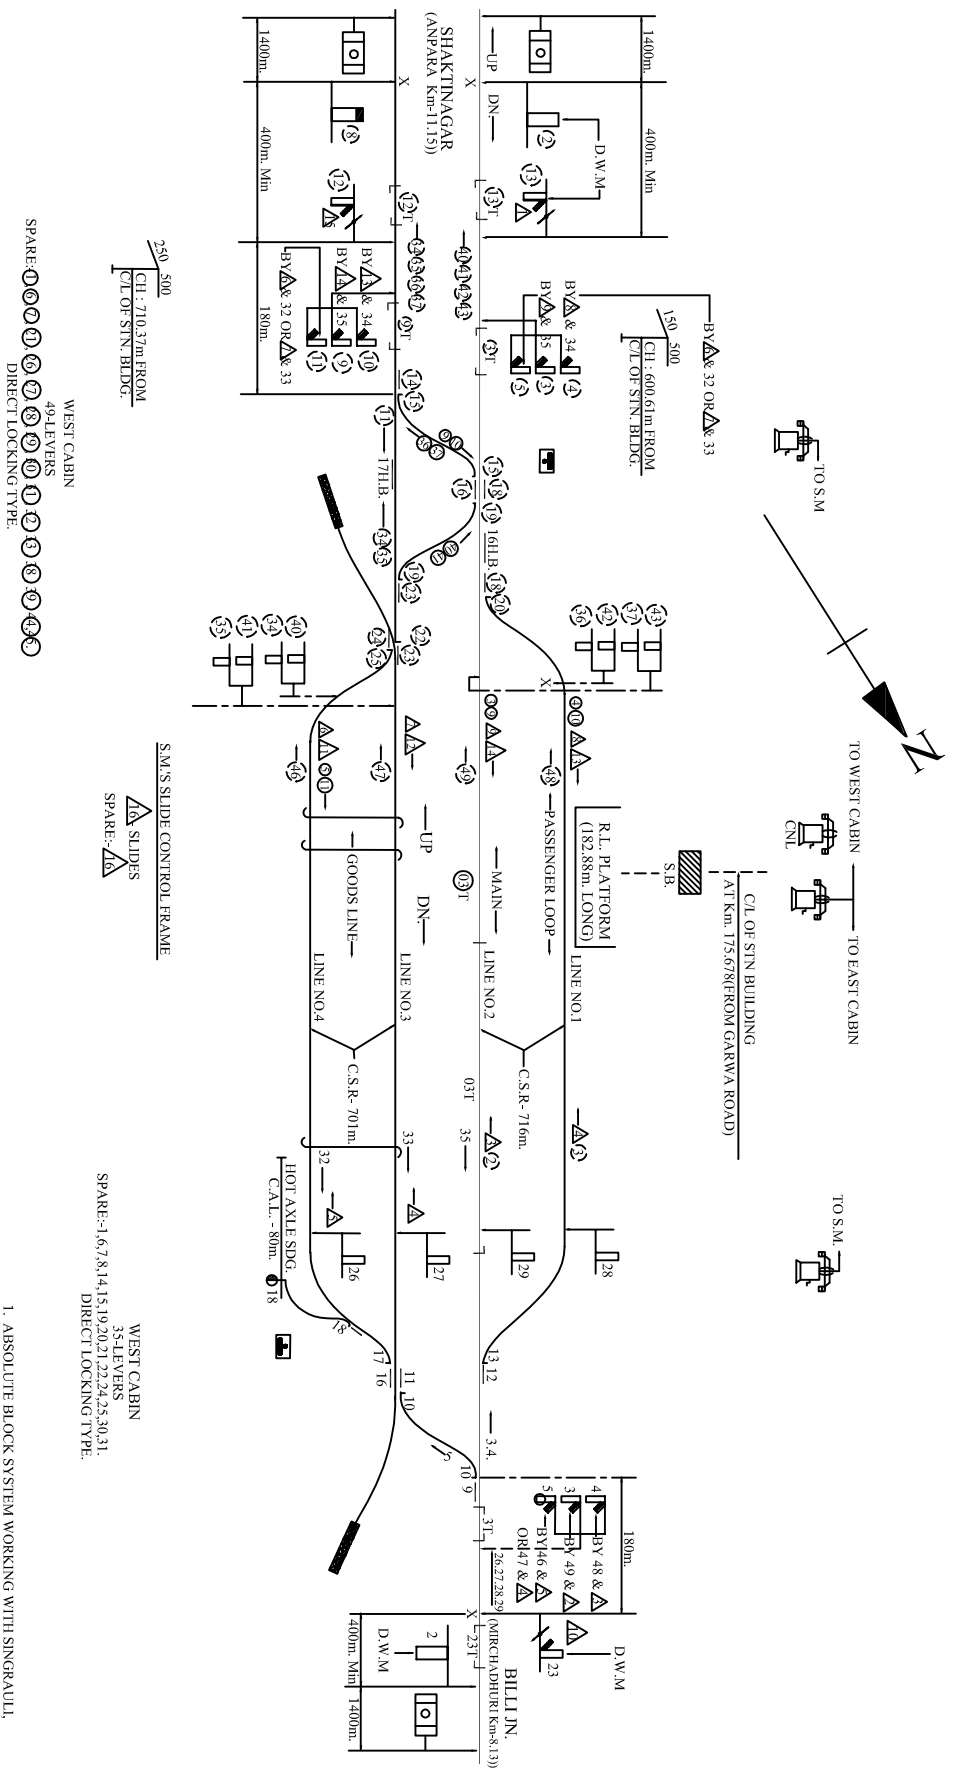

1. ABSOLUTE BLOCK SYSTEM WORKING WITH SINGRAULI, ANPARA & MIRCHADHORI.
2. SINGLE LINE TOKEN INSTRUMENT NEAL'S TYPE INSTRUMENT ARE PROVIDED WITH SINGRAULI.
3. SINGLE LINE TOKEN INSTRUMENT NEAL'S TYPE INSTRUMENT ARE PROVIDED WITH MIRCHADHORI.
4. SINGLE LINE TOKEN INSTRUMENT NEAL'S TYPE INSTRUMENT ARE PROVIDED WITH ANPARA.

WEST CABIN
99.1 LEVERS
DIRECT LOCKING TYPE

S.M.'S SLIDE CONTROL FRAME
SLIDES

WEST CABIN
35-LEVERS
DIRECT LOCKING TYPE