


MAHUA MILAN (MMLN)
MACLS. 'B' CLASS STD-III
 DATE OF COMMISSIONING:-25.02.2008

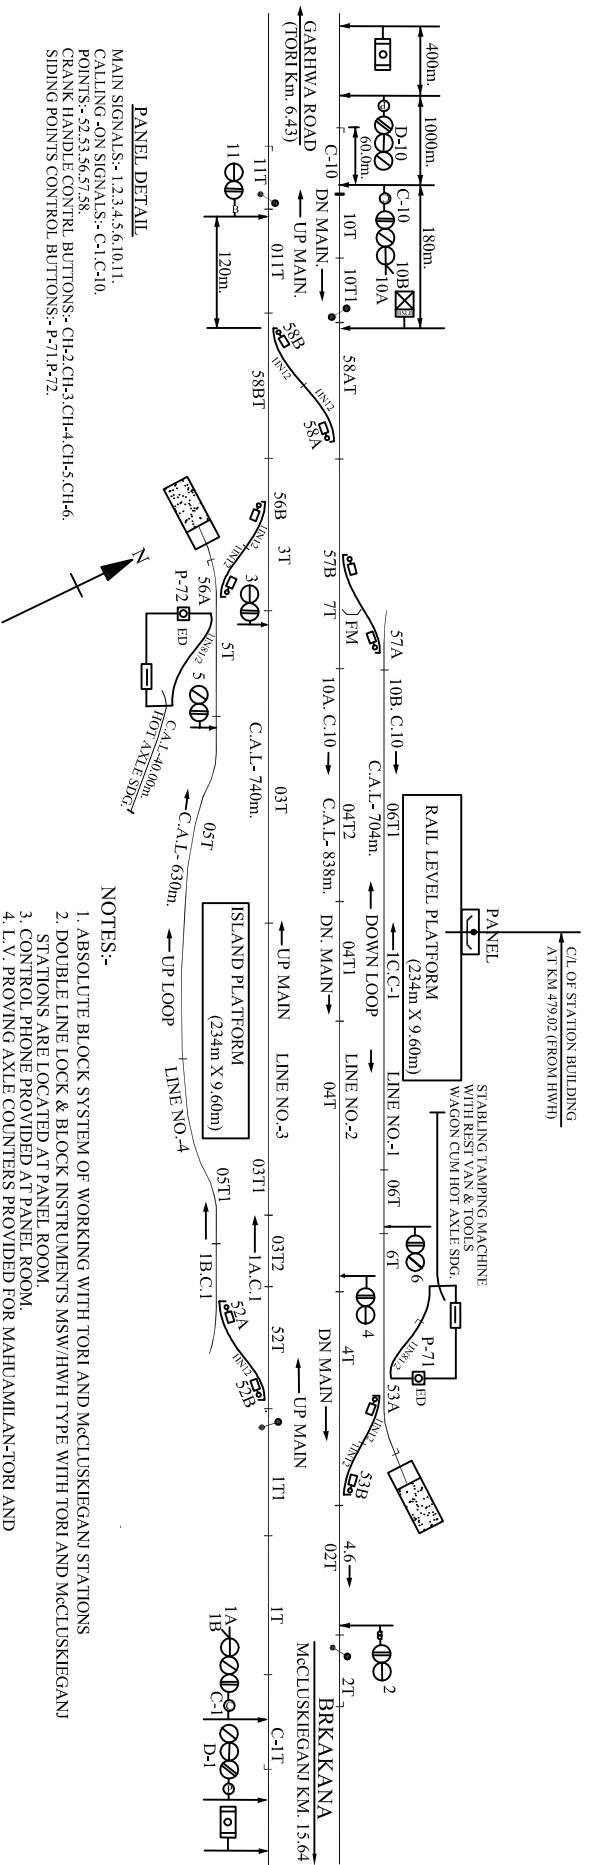

PANEL DETAIL
 MAIN SIGNALS:- 1,2,3,4,5,6,10,11.
 CALLING -ON SIGNALS:- C-1,C-10.
 POINTS:- 52,53,56,57,58.
 CRANK HANDLE CONTROL BUTTONS:- CH-2,CH-3,CH-4,CH-5,CH-6.
 SIDING POINTS CONTROL BUTTONS:- P-71,P-72.

- NOTES:-**
1. ABSOLUTE BLOCK SYSTEM OF WORKING WITH TORI AND McCLUSKIEGANI STATIONS
 2. DOUBLE LINE LOCK & BLOCK INSTRUMENTS MSW/HWH TYPE WITH TORI AND McCLUSKIEGANI STATIONS ARE LOCATED AT PANEL ROOM.
 3. CONTROL PHONE PROVIDED AT PANEL ROOM.
 4. L.V. PROVING AXLE COUNTERS PROVIDED FOR MAHUAMILAN-TORI AND MAHUAMILAN-McCLUSKIEGANI SECTIONS IN BOTH UP LINE & DOWN LINE AND INTERLOCKRD WITH RESPECTIVE DOUBLE LINE BLOCK INSTRUMENT.
 5. ANGLE OF CROSSINGS ARE INDICATED.