


MAHUARIA (MXY)

MACL STD-III B CLASS

DATE OF COMMISSIONING:- 16.05.2007

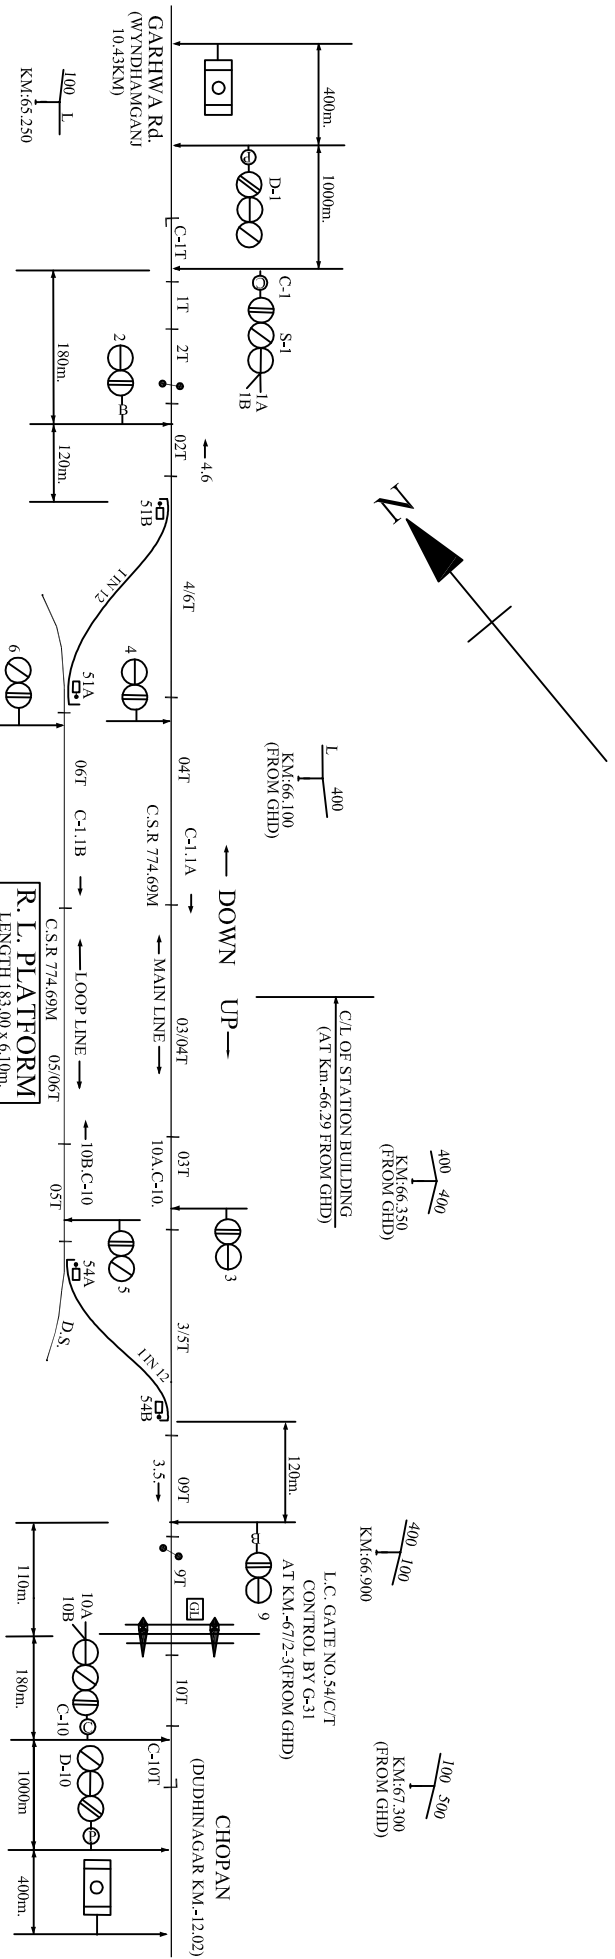

ASPECT CONTROL CHART			ASPECT CONTROL CHART		
UP →			← DOWN		
D-1	1	3	2	4	10
G	G	G	G	G	G
Y	Y	Y	Y	Y	Y
YY	YWU *	YY	YY	YWU *	YY
* YELLOW WITH ROUTE			* YELLOW WITH ROUTE		



PANEL DETAILS

- MAIN SIGNAL BUTTONS-1,2,3,4,5,6,9,10.
- CALLING ON SIGNAL BUTTONS-C-1,C-10.
- POINT CONTROL BUTTONS-S1,S4.
- CRANK HANDLE CONTROL BUTTONS-CH,CH2.
- L-XXNG GATE CONTROL BUTTONS-G-31.

NOTE :-

- ABSOLUTE BLOCK SYSTEM OF WORKING WITH WYNDHAMGANI AND DUDHINAGAR STATIONS.
- TOKENLESS BLOCK INSTRUMENTS FREQUENCY MODULATED TYPE WITH WYNDHAMGANI AND DUDHINAGAR STATIONS ARE LOCATED AT PANEL.
- CONTROL TELEPHONE PROVIDED AT PANEL ROOM.
- ANGLE OF CROSSING ARE INDICATED.
- L.V. PROVING AXLE COUNTERS ARE PROVIDED IN THE MAHUARIA-WYNDHAMGANI & MAHUARIA-DUDHINAGAR SECTIONS AND ARE INTERLOCKED WITH CONCERNED BLOCK INSTRUMENT.
- MAGNETO TELEPHONES ARE PROVIDED BETWEEN S.M PANEL ROOM & GATE NO. 54/C/T, 50/C/E, 55/C/E & 56/C/E.