


MATARI (MRO)

CENTRAL PANEL MACLS, STD-III .B CLASS

Date of commissioning:- 15.09.1991

ASPECT		CONTROL		CHART	
DN. MAIN →		← UP IBH		← UP MAIN	
DN. DIST. D2-8	DN. INN. DIST. D1-8	3 G	UP DIST. D1-9	2 G	UP INN. DIST. UP. DIST. D2-1
G	G	→ G →	G	→ G →	G
YY	YY	→ YY →	Y	→ YY →	G
			Y	→ YY →	Y
				→ YY →	Y
				→ YY →	Y
				→ YY →	Y

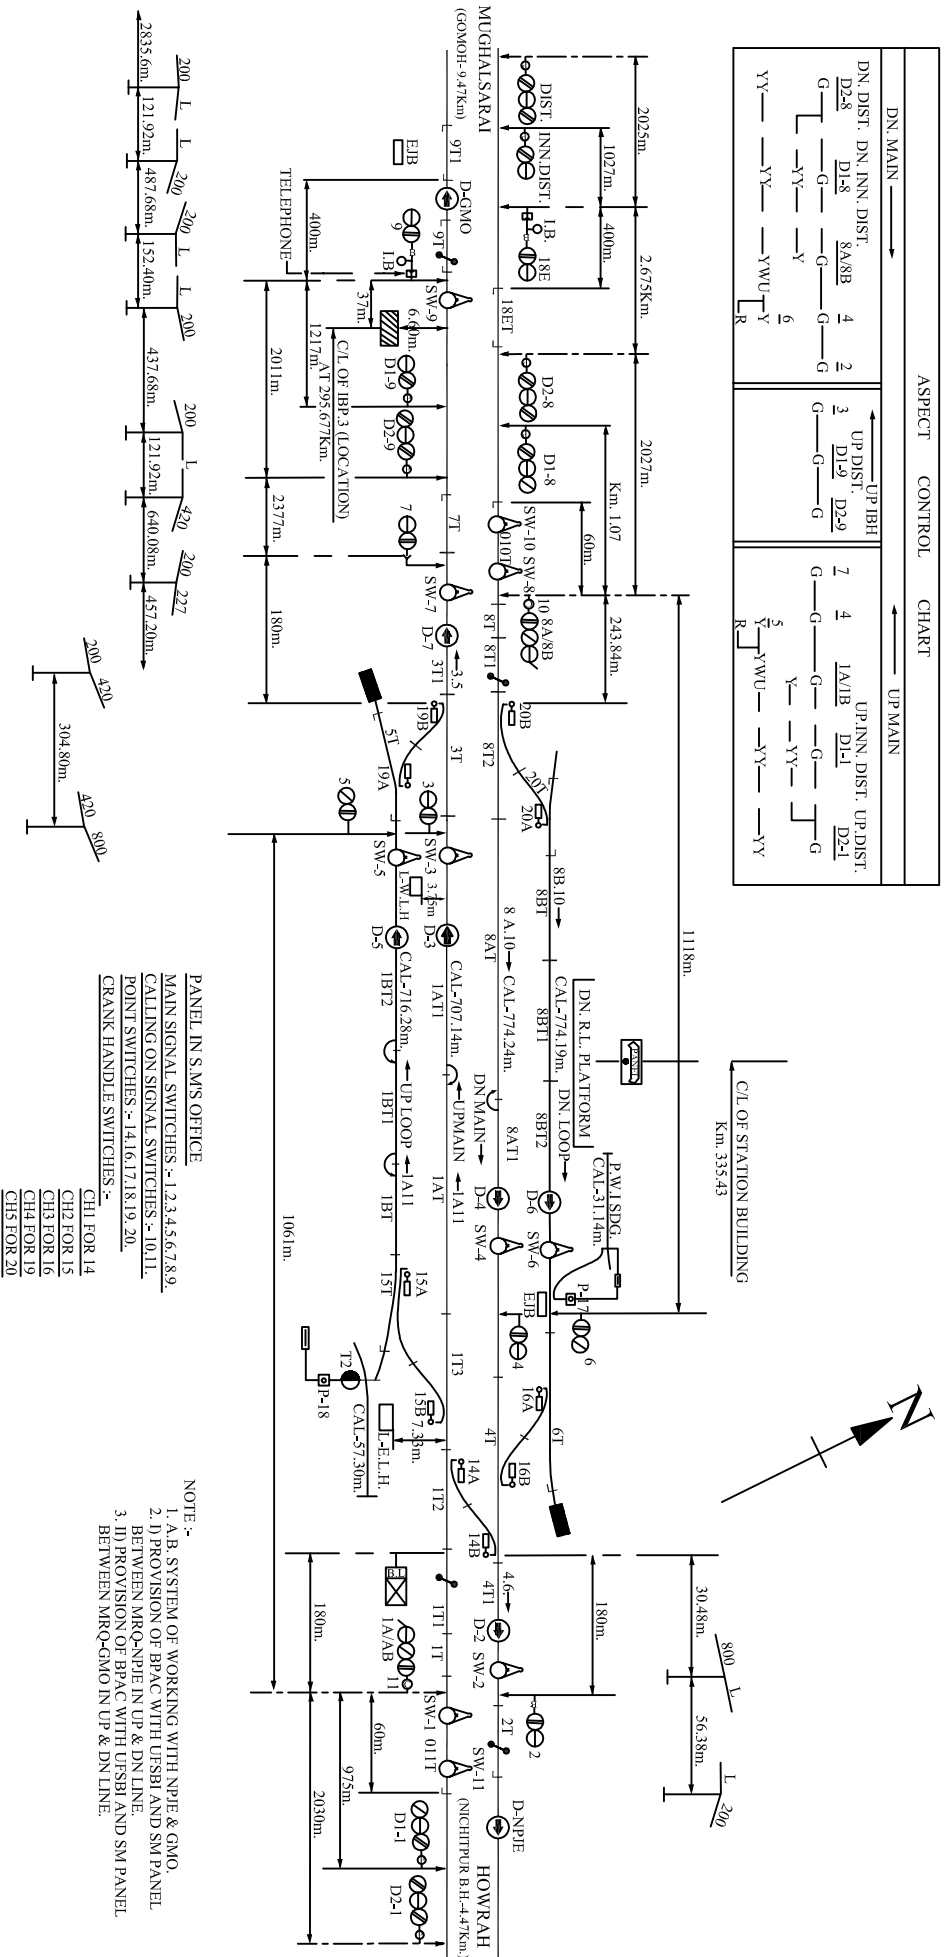

- PANEL IN S.M'S OFFICE**
MAIN SIGNAL SWITCHES :- 1,2,3,4,5,6,7,8,9.
CALLING ON SIGNAL SWITCHES :- 10,11.
POINT SWITCHES :- 14,16,17,18,19,20.
CRANK HANDLE SWITCHES :-

- CH1 FOR 14
 CH2 FOR 15
 CH3 FOR 16
 CH4 FOR 19
 CH5 FOR 20

- NOTE :-**
 1. A.B. SYSTEM OF WORKING WITH NPJE & GMO.
 2. D PROVISION OF BPAC WITH URSBI AND SW PANEL BETWEEN MRO-NPJE IN UP & DN LINE.
 3. I.D PROVISION OF BPAC WITH URSBI AND SW PANEL BETWEEN MRO-GMO IN UP & DN LINE.