


MIRCHADHURI (MCQ) LQ-2ASP STD-III 'B' CLASS

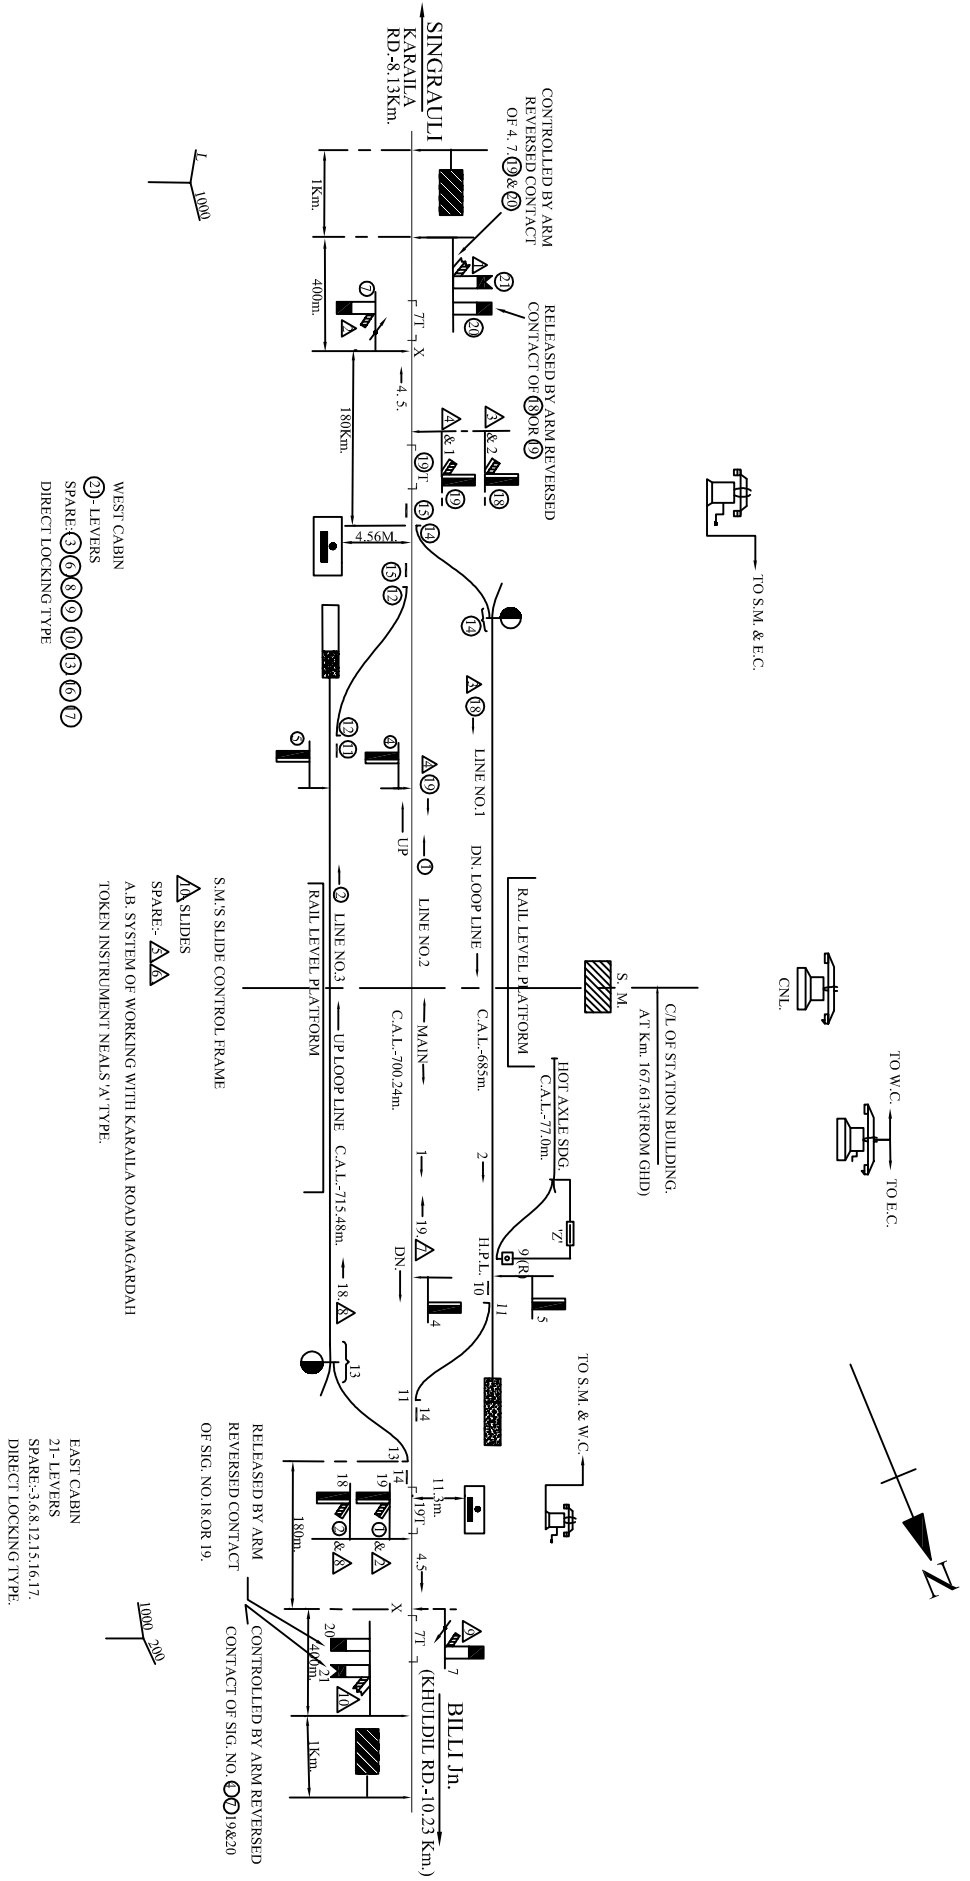

WEST CABIN
 21 - LEVERS
 SPARE: 3, 6, 8, 10, 13, 16, 7
 DIRECT LOCKING-TYPE

S.M.'S SLIDE CONTROL FRAME
 SPARE: Δ
 A.B. SYSTEM OF WORKING WITH KARAILA ROAD MARGADAH
 TOKEN INSTRUMENT NEALS 'A' TYPE

EAST CABIN
 21 - LEVERS
 SPARE: 3, 6, 8, 12, 15, 16, 17
 DIRECT LOCKING-TYPE