
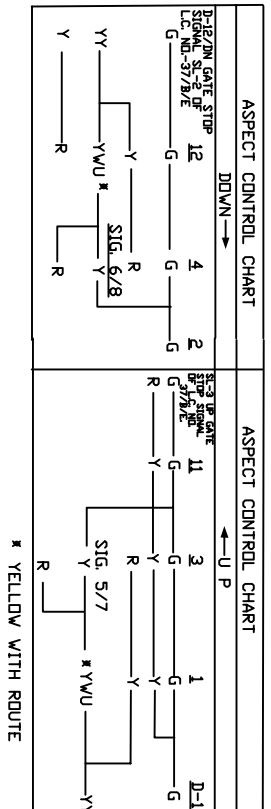


NAGARUNTARI (NUO)

MACLS 'B' CLASS STD-III

DATE OF COMMISSIONING:- 13.09.2007

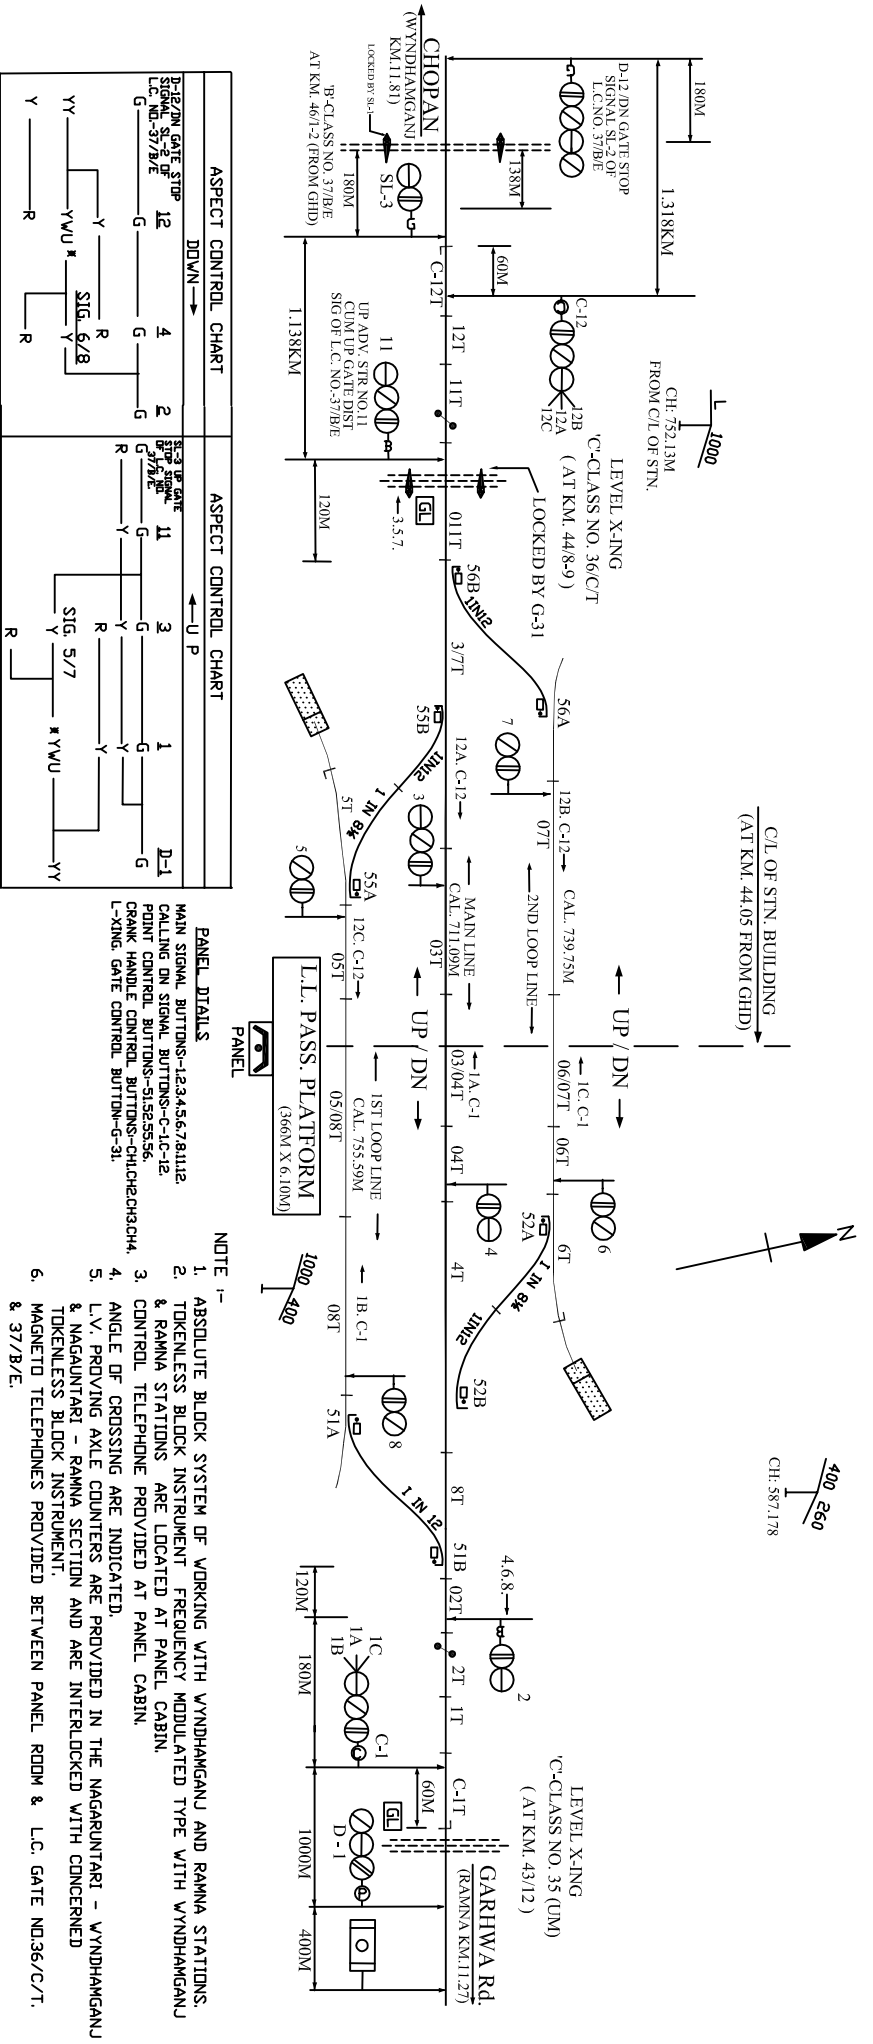

PANEL DETAILS
MAIN SIGNAL BUTTONS-123456781112
CALLING ON SIGNAL BUTTONS-C-1C-12
POINT CONTROL BUTTONS-S1S2S5S6
CRANK HANDLE CONTROL BUTTONS-CH1CH2CH3CH4
L-XING GATE CONTROL BUTTONS-G-31

- NOTE 1-**
1. ABSOLUTE BLOCK SYSTEM OF WORKING WITH WYNDHANGANJ AND RAMNA STATIONS.
 2. TOKENLESS BLOCK INSTRUMENT FREQUENCY MODULATED TYPE WITH WYNDHANGANJ & RAMNA STATIONS ARE LOCATED AT PANEL CABIN.
 3. CONTROL TELEPHONE PROVIDED AT PANEL CABIN.
 4. ANGLE OF CROSSING ARE INDICATED.
 5. L.V. PROVIDING AXLE COUNTERS ARE PROVIDED IN THE NAGARUNTARI - WYNDHANGANJ & NAGARUNTARI - RAMNA SECTION AND ARE INTERLOCKED WITH CONCERNED TOKENLESS BLOCK INSTRUMENT.
 6. MAGNETO TELEPHONES PROVIDED BETWEEN PANEL ROOM & L.C. GATE NO.36/C/T. & 37/B/E.

* YELLOW WITH ROUTE