
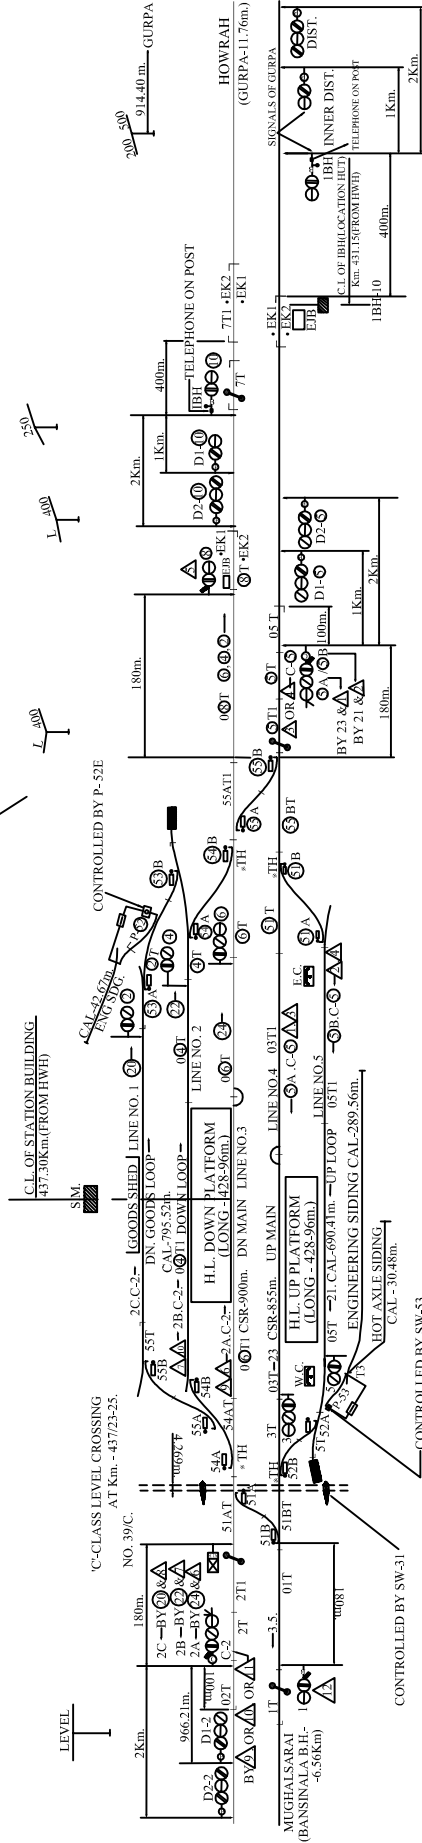


PAHARPUR (PRP)

END PANEL MACLS, STD-III 'B' CLASS

DATE OF COMMISSIONING:-25.11.1996

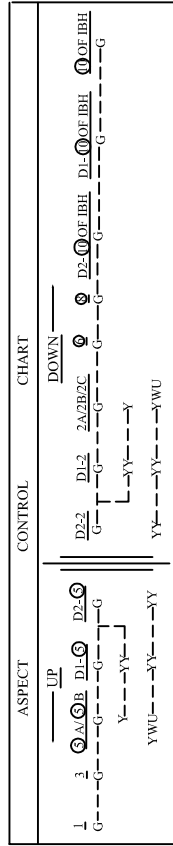

S.M.S SLIDE CONTROL FRAME

- PANEL IN WEST CABIN**
- MAIN SIGNAL SWITCHES:- 1, 2, 3, 5.
 - CALLING ON SWITCH:- C-2.
 - SLOT SWITCHES:- 21, 23.
 - GATE SWITCHES:- 31.
 - POINT SWITCHES:- 51, 52, 54, 55.
 - KEY LOCK SWITCHES:- P-53.
 - CRANK HANDLE SWITCHES:- CH1, CH2, CH3, CH4.
- PANEL IN EAST CABIN**
- MAIN SIGNAL SWITCHES:- 1, 2, 3, 5.
 - CALLING ON SWITCH:- C-2.
 - SLOT SWITCHES:- 21, 23.
 - POINT SWITCHES:- 31, 32, 33, 34, 35.
 - KEY LOCK SWITCHES:- P-2, P-3, P-4, P-5.
 - CRANK HANDLE SWITCHES:- CH1, CH2, CH3, CH4.

NOTE:-

1. ABSOLUTE BLOCK SYSTEM OF WORKING WITH GURPA & BANSINALA B.H.
2. DOUBLE LINE BLOCK INSTRUMENTS "S,W/HWH" TYPE WITH GURPA & BANSINALA B.H. LOCATED AT EAST CABIN AND WEST CABIN RESPECTIVELY.
3. THICK WEB CURVED SWITCH PROVIDED ON POINT INDICATED AS " * TH".
4. MAGNETO TELEPHONES PROVIDED WITH S.M. EAST CABIN & WEST CABIN PANEL.
5. CONTROL TELEPHONE PROVIDED AT S.M. EAST CABIN & WEST CABIN PANEL.