
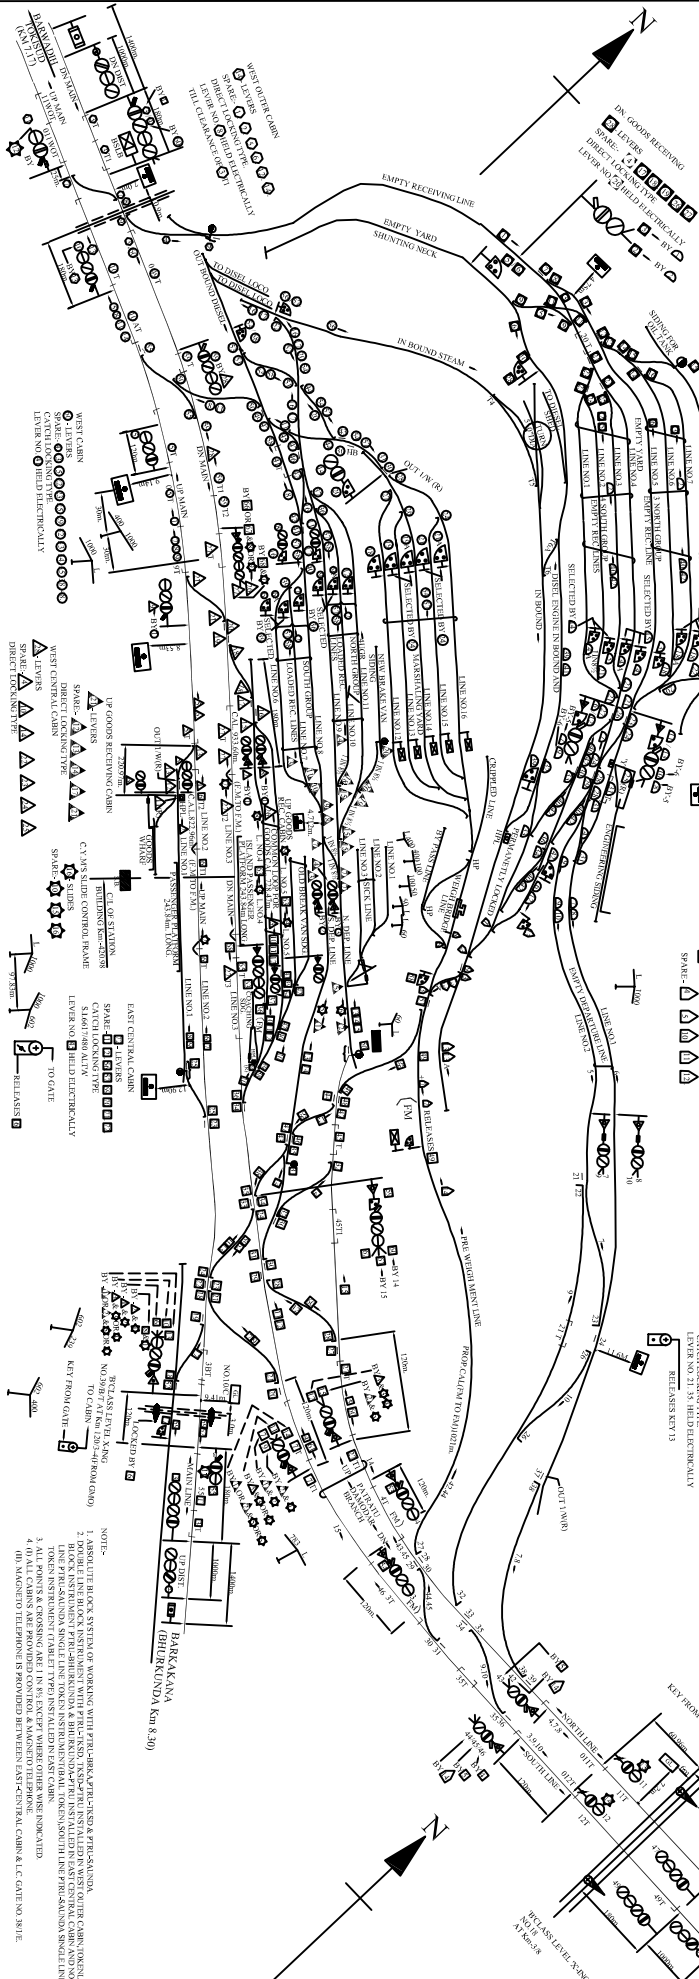
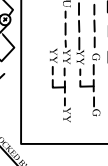
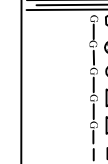


PATARATU (PTRU)
MACLS 'B' CLASS STD-III

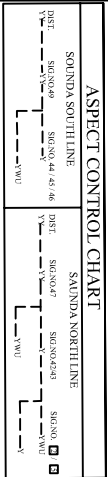

- NOTES:
 3. ALL POINTS & CROSSING ARE IN S.I. EXCEPT WHERE OTHERWISE INDICATED.
