



RAJHURA (RHR)

MACLS, 'B'-CLASS STD-III

DATE OF COMMISSIONING:-20.07.2007



LEVEL X-ING No.-11/C/7
 ('C'-CLASS)
 CH. 425.00m
 AT Km.-302/14-15

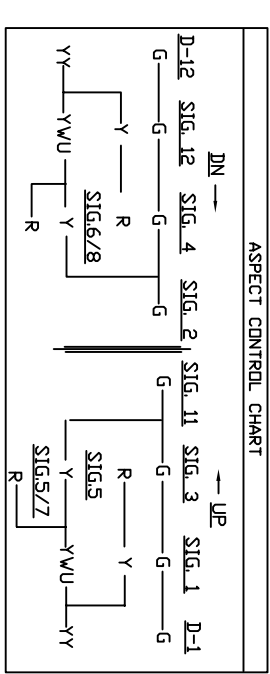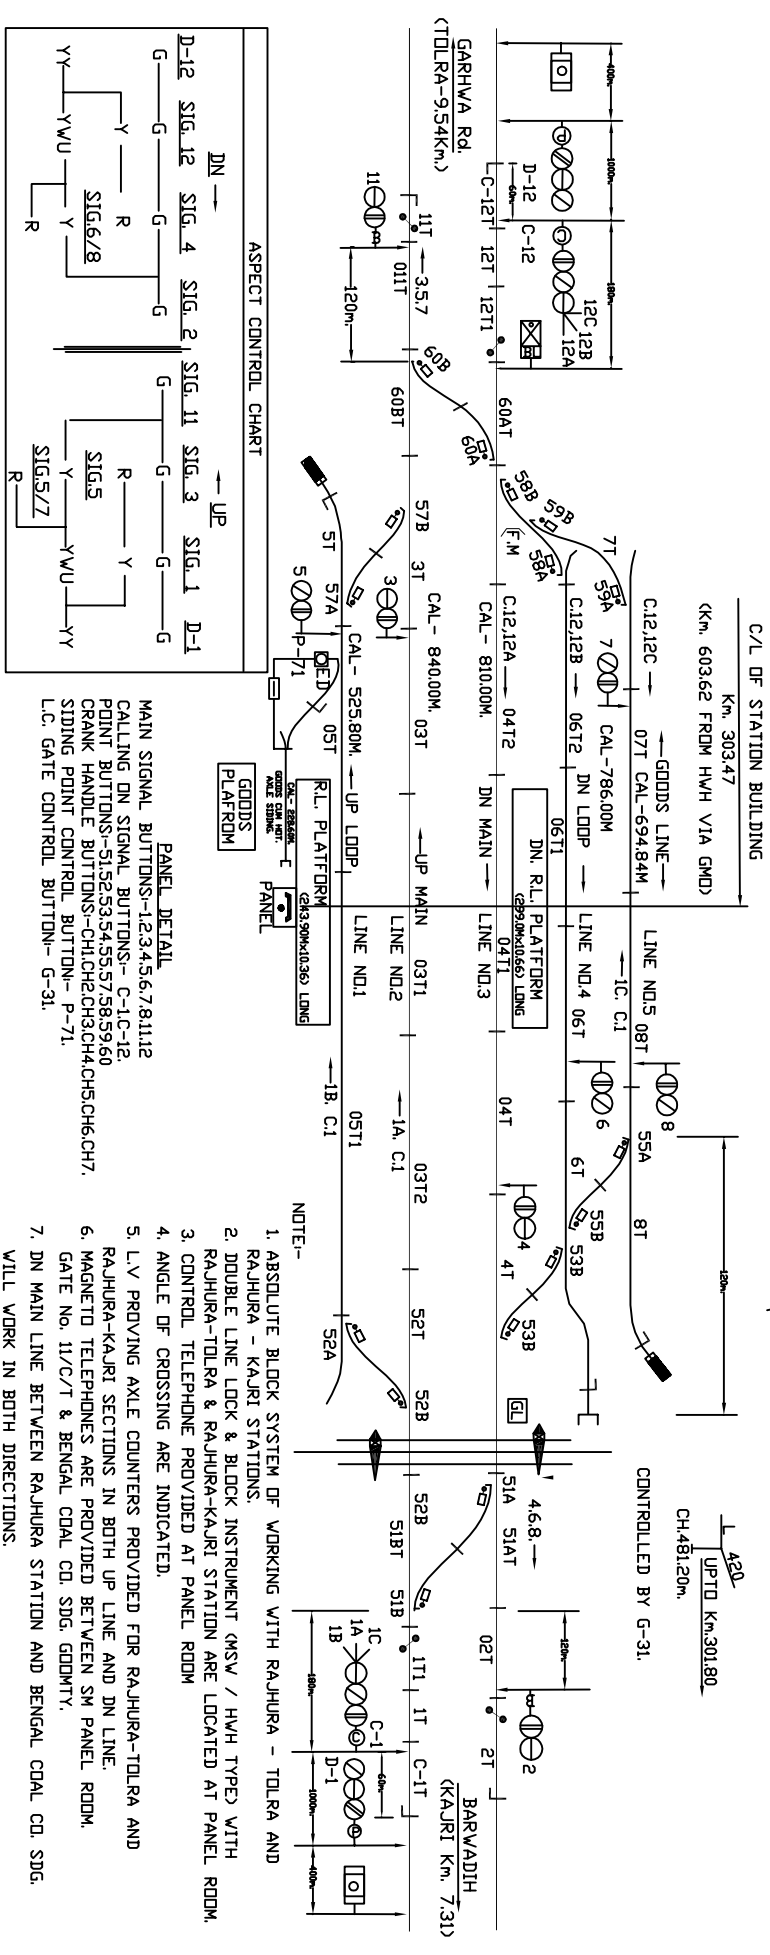

PANEL DETAIL
 MAIN SIGNAL BUTTONS-1,2,3,4,5,6,7,8,11,12
 CALLING DN SIGNAL BUTTONS- C-1C-12,
 POINT BUTTONS-51,52,53,54,55,57,58,59,60
 CRANK HANDLE BUTTONS-CH1,CH2,CH3,CH4,CH5,CH6,CH7,
 SLIDING POINT CONTROL BUTTON- P-71,
 L.C. GATE CONTROL BUTTON- G-31.

- NOTE:-**
1. ABSOLUTE BLOCK SYSTEM OF WORKING WITH RAJHURA - TOLRA AND RAJHURA - KAJRI STATIONS.
 2. DOUBLE LINE LOCK & BLOCK INSTRUMENT (MWS / HWY TYPED) WITH RAJHURA-TOLRA & RAJHURA-KAJRI STATION ARE LOCATED AT PANEL ROOM.
 3. CONTROL TELEPHONE PROVIDED AT PANEL ROOM.
 4. ANGLE OF CROSSING ARE INDICATED.
 5. L.V PROVIDING AXLE COUNTERS PROVIDED FOR RAJHURA-TOLRA AND RAJHURA-KAJRI SECTIONS IN BOTH UP LINE AND DN LINE.
 6. MAGNETO TELEPHONES ARE PROVIDED BETWEEN SM PANEL ROOM, GATE No. 11/C/7 & BENGAL COAL CD. SDG. GODMTY.
 7. DN MAIN LINE BETWEEN RAJHURA STATION AND BENGAL COAL CD. SDG. WILL WORK IN BOTH DIRECTIONS.