
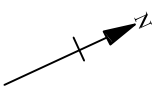


# RAMNNA(RMF)

MACL.STD-III .B CLASS

DATE OF COMMISSIONING:- 19.03.2008

ASPECT CONTROL CHART			
DOWN	10A/B	4	2
D-10	G	G	G
	Y		
	YWU		
			3
			G
			1A/B
			D-1
			G
			Y
			YWU
			YY

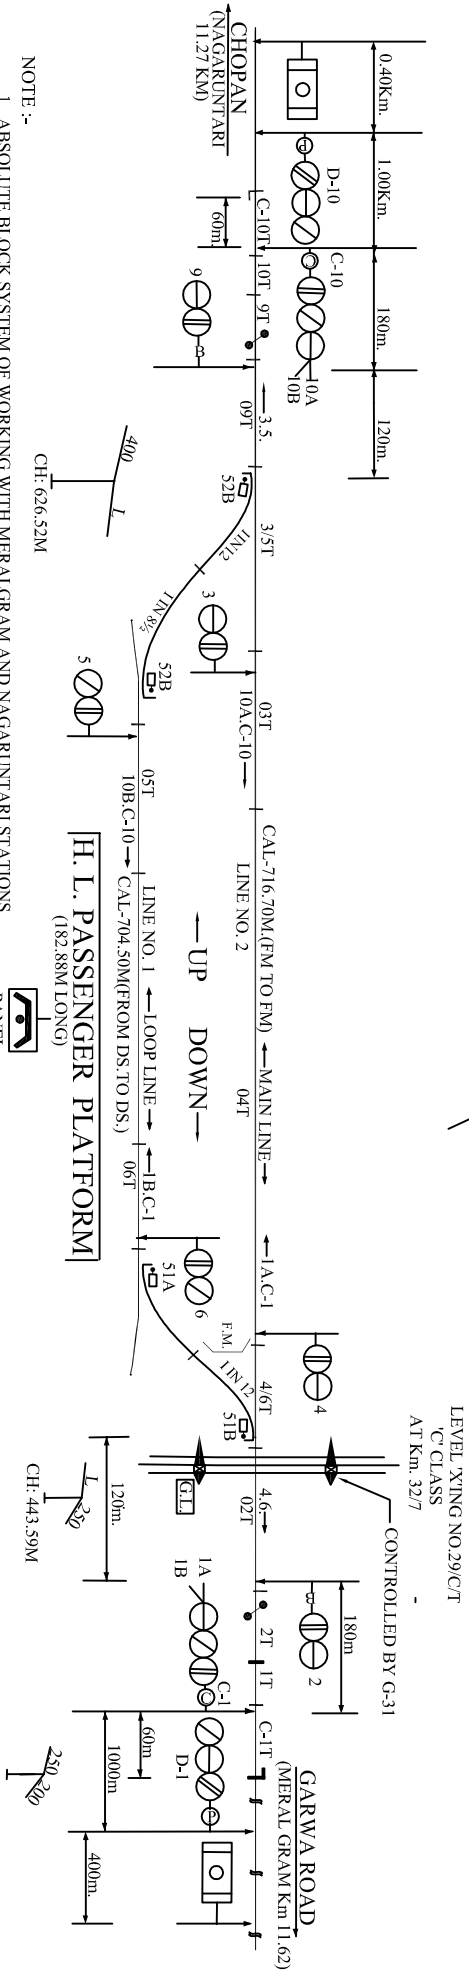

LEVEL XING NO 29/C/T  
C' CLASS  
AT Km. 32/7

CH: 443.59M

**PANEL DETAILS**

- MAIN SIGNAL BUTTONS-1,2,3,4,5,6,9,10.
- CALLING ON SIGNAL BUTTONS-C-1,C-10.
- POINT BUTTONS-51,52.
- CRANK HANDLE BUTTONS-C-1H, C-10H.
- GATE CONTROL BUTTONS-G-31.



C/L OF STATION BUILDING  
AT KM- 32.78 FROM GHJ  
AT KM- 651.79 FROM HWH

**H. L. PASSENGER PLATFORM**  
(182.88M LONG)

CH: 626.52M

- NOTE :-**
1. ABSOLUTE BLOCK SYSTEM OF WORKING WITH MERALGRAM AND NAGARUNTARI STATIONS.
  2. TOKENLESS BLOCK INSTRUMENT (FREQUENCY MODULATED TYPE) WITH MERALGRAM & NAGARUNTARI STATIONS ARE LOCATED AT PANEL ROOM.
  3. CONTROL TELEPHONE PROVIDED AT S.M. ROOM.
  4. ANGLE OF CROSSINGS ARE INDICATED.
  5. L.V. PROVING AXLE COUNTERS PROVIDED FOR RAMNA - NAGARUNTARI & RAMNA-MERALGRAM. SECTIONS & ARE INTERLOCKED WITH CONCERNED BLOCK INSTRUMENT.
  6. MAGNETO TELEPHONES ARE PROVIDED BETWEEN PANEL ROOM, SMS OFFICE & L.C. GATE NO. 29/C/T.