


# RENUKOOT (RNO)

## MACLS, 'B' CLASS, STD- III

DATE OF COMMISSIONING:- 26.07.2009

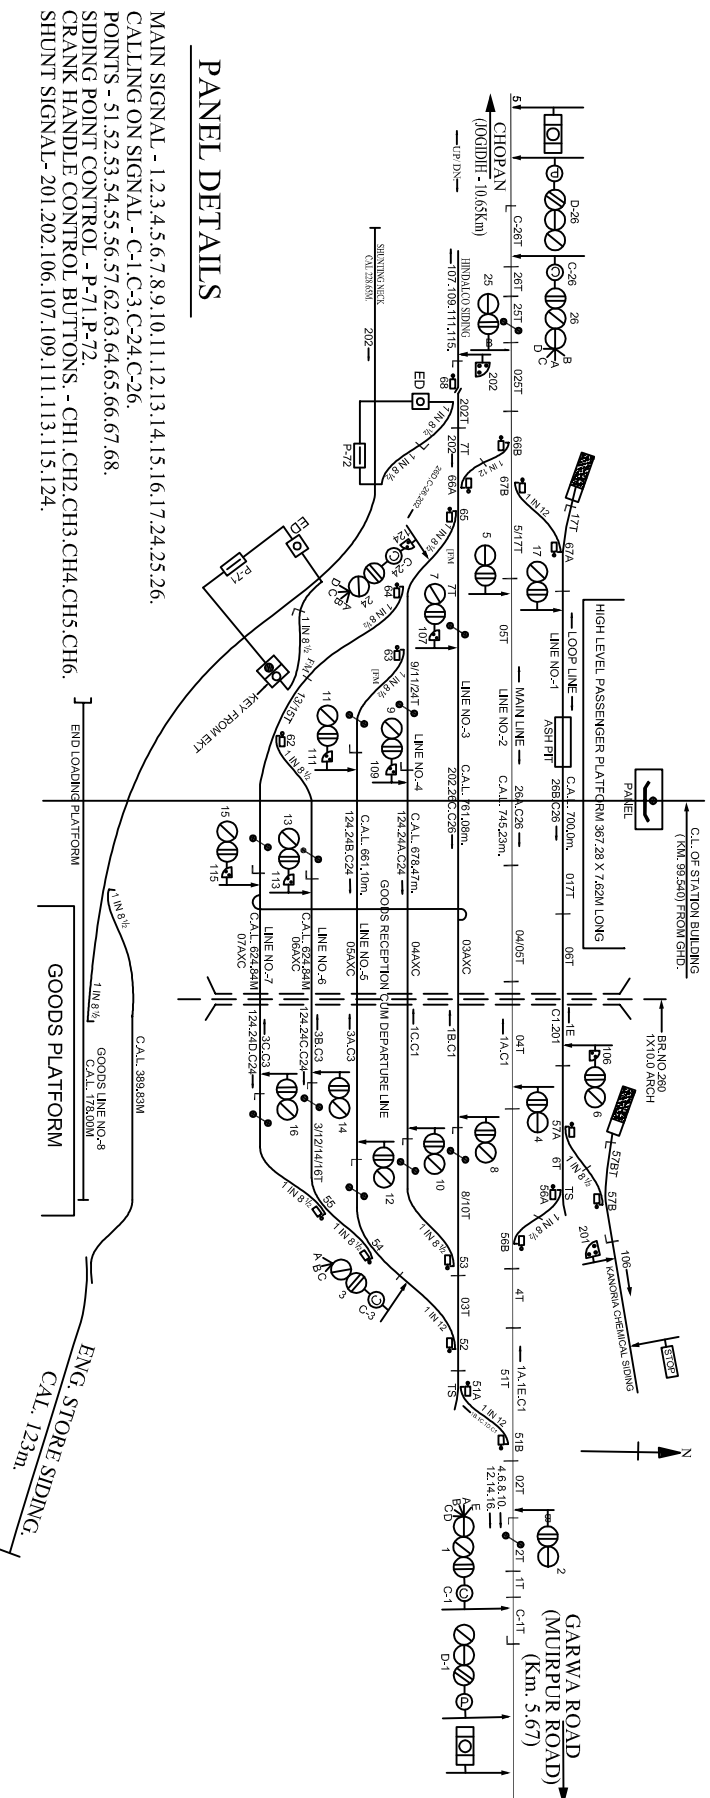

MAIN SIGNAL - 1,2,3,4,5,6,7,8,9,10,11,12,13,14,15,16,17,24,25,26.  
 CALLING ON SIGNAL - C-1,C-3,C-24,C-26.  
 POINTS - 51,52,53,54,55,56,57,62,63,64,65,66,67,68.  
 SIDING POINT CONTROL - P-71,P-72.  
 CRANK HANDLE CONTROL BUTTONS - CH1,CH2,CH3,CH4,CH5,CH6.  
 SHUNT SIGNAL- 201,202,106,107,109,111,113,115,124.

- NOTE:-
- 1) ABSOLUTE BLOCK SYSTEM OF WORKING WITH JOGIDIH & MUIRPUR ROAD.
  - 2) TOKENLESS BLOCK INSTRUMENTS FREQUENCY MODULATED" TYPE WITH JOGIDIH & MUIRPUR ROAD STATIONPS ARE LOCATED AT PANEL ROOM.
  - 3) CONTROL PHONE PROVIDED AT PANEL ROOM.
  - 4) ANGLE OF CROSSINGS ARE INDICATED.
  - 5) L.V. PROVING AXLE COUNTERS ARE PROVIDED IN THE RENUKUT-JOGIDIH & RENUKUT-MUIRPUR ROAD SECTIONS AND ARE INTERLOCKED WITH RESPECTIVE SINGLE LINE TOKENLESS BLOCK INSTRUMENT.
  - 6) MAGNETO PHONE COMMUNICATION PROVIDED WITH L.C. GATE NO.69/A/E.