


# RICHUGHUTA (RCGT)

## MACLS 'B' CLASS STD-III

DATE OF COMMISSIONING:-24.07.2007

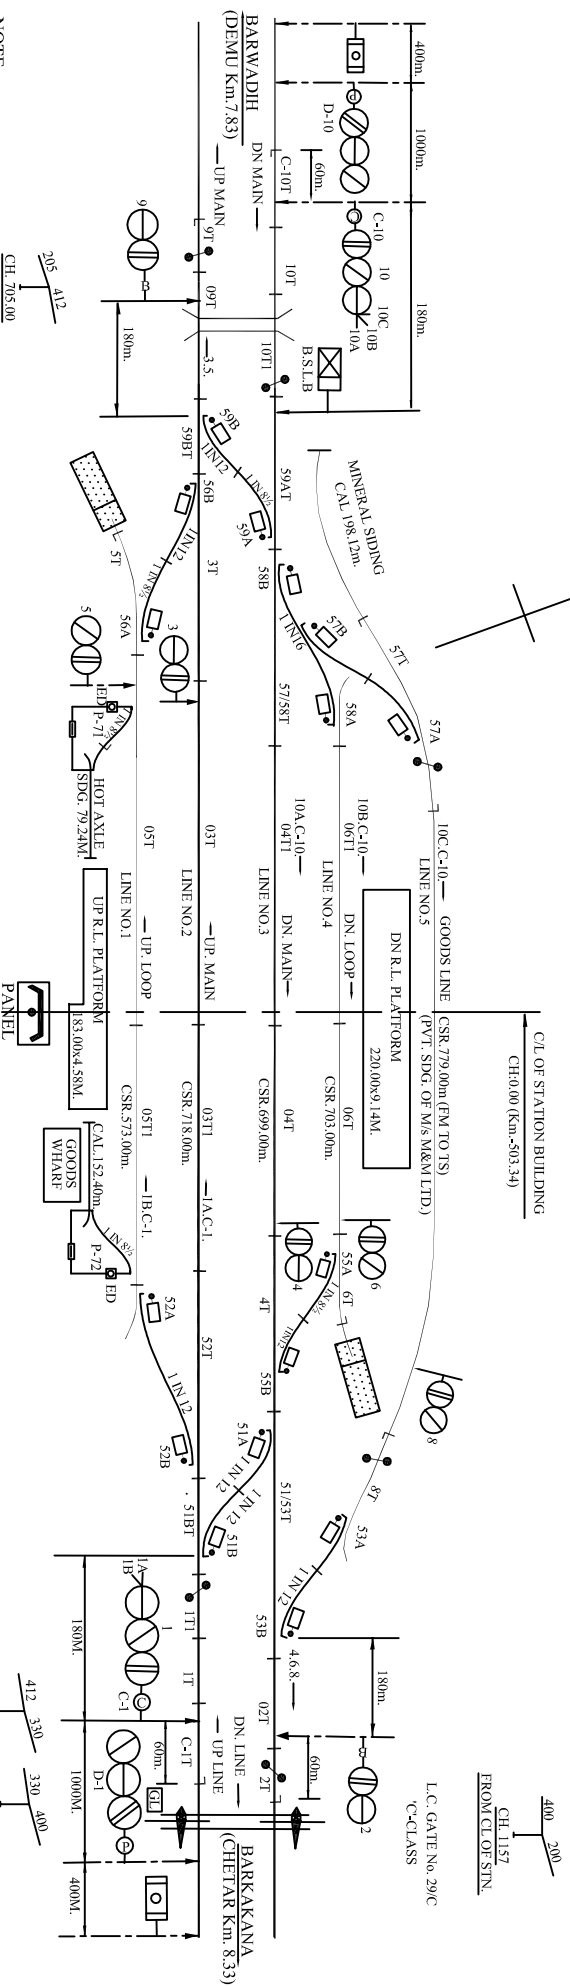

- NOTE :-
1. ABSOLUTE BLOCK SYSTEM OF WORKING WITH DEMU AND CHETAR STATIONS.
  2. DOUBLE LINE LOCK & BLOCK INSTRUMENT MS/W/HWH TYPE WITH DEMU & CHETAR STATION LOCATED AT PANEL ROOM.
  3. CONTROL TELEPHONE PROVIDED AT PANEL ROOM.
  4. BLOCK PROVING AXLE COUNTER PROVIDED FOR RICHUGHUTA - DEMU SECTION AND RICHUGHUTA-CHETAR SECTION IN BOTH UP LINE AND DN LINE.
  5. ANGLE OF CROSSING ARE INDICATED.
  6. MAGNETO TELEPHONES PROVIDED BETWEEN SM PANEL ROOM & L.C. GATE NO.-29/C.

### PANEL DETAIL

MAIN SIGNAL BUTTONS-1,2,3,4,5,6,8,9,10.  
 CALLING ON SIGNAL BUTTONS-C-1,C-10.  
 POINT BUTTONS-51,52,53,55,56,57,58,59.  
 CRANK HANDLE BUTTONS-CH1,CH2,CH3,CH5,CH6,CH7,CH8.  
 SIDING CONTROL BUTTONS-P-71, P-72.

