


TANKUPPA (TKN)

END PANEL MACLS.'B' CLASS .STD-III .

DATE OF COMMISSIONING:-25.03.1996

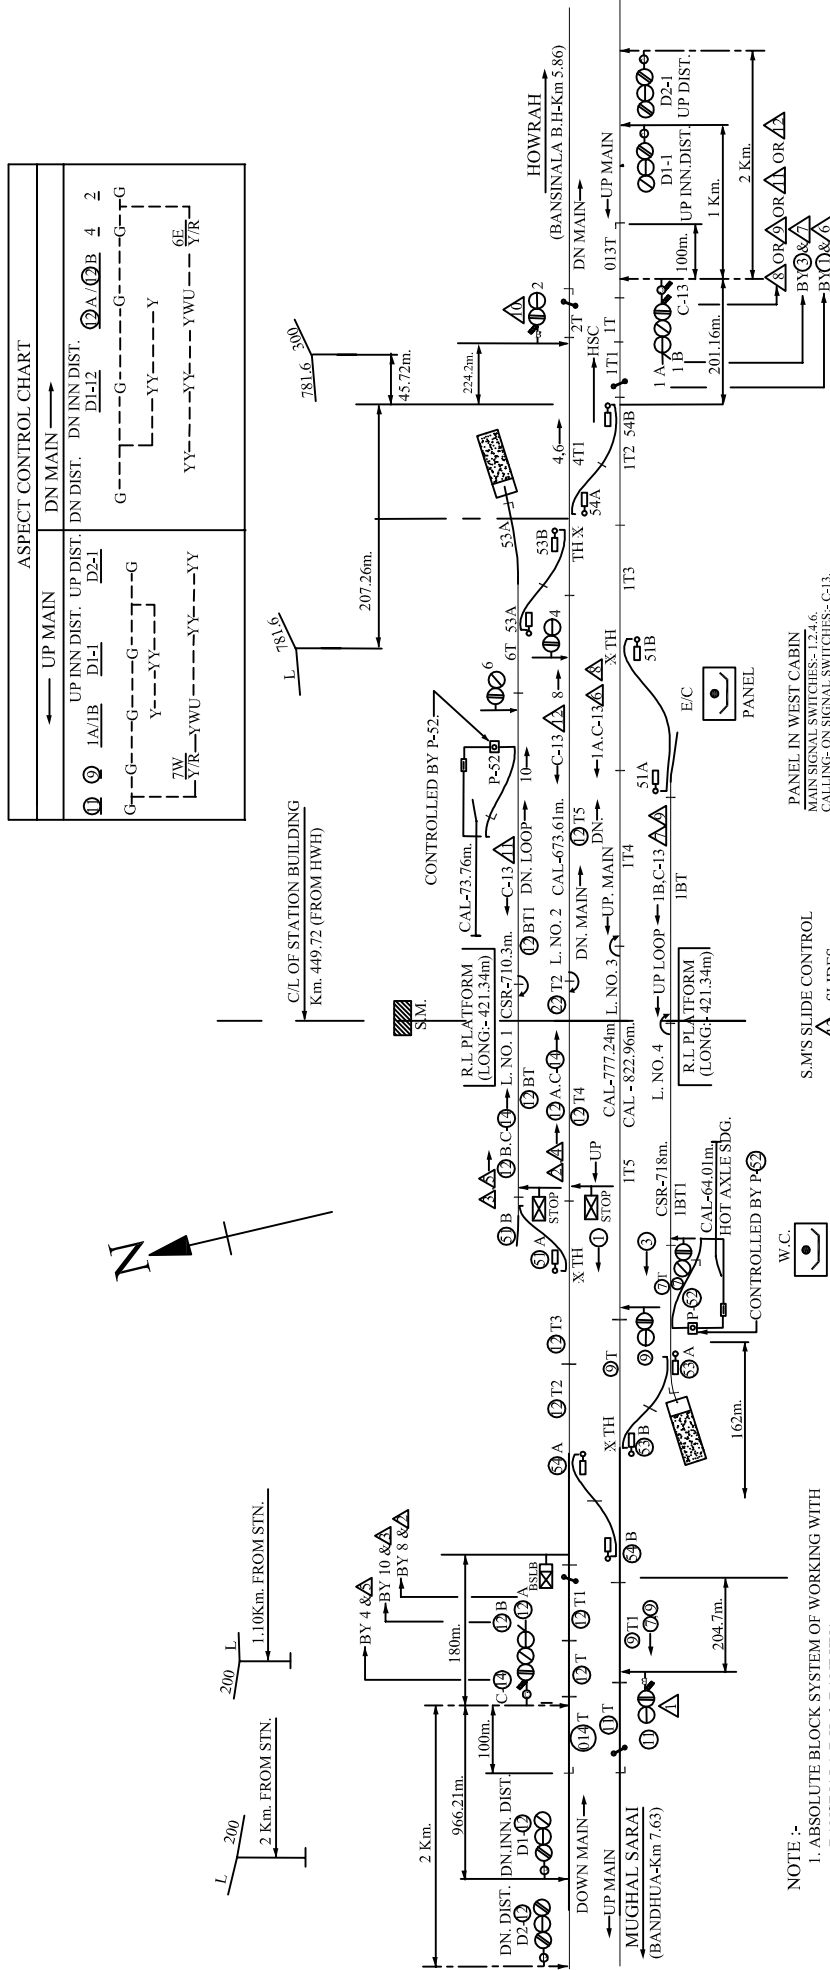

ASPECT CONTROL CHART	
UP MAIN	DN MAIN
UP INN DIST. UP DIST. DI-1	DN INN DIST. DI-12
G- <u>IA</u> /B	G- <u>A</u> /B
Y- <u>YY</u>	Y- <u>YY</u>
YR- <u>YWU</u>	YR- <u>YWU</u>
	6E
	YR

PANEL IN WEST CABIN
 MAIN SIGNAL SWITCHES-1,2,4,6
 CALLING-ON SIGNAL SWITCHES- C-13.
 POINT SWITCHES -5,51,53,54.
 CRANK HANDLE SWITCHES - CHI FOR PL.NO. 51
 CHI2 FOR PL.NO. 53
 CHI3 FOR PL.NO. 54
 KEY LOCK SWITCHES-R-52.

S.M.'S SLIDE CONTROL
 SLIDES
 SPARE P- NIL

PANEL IN WEST CABIN
 MAIN SIGNAL SWITCHES-1,2,4,6
 POINT SWITCHES -5,51,53,54.
 CRANK HANDLE SWITCHES - CHI FOR PL.NO. 51
 CHI2 FOR PL.NO. 53
 CHI3 FOR PL.NO. 54
 KEY LOCK SWITCHES-R-52
 SLOT SWITCHES-00
 CALLING-ON SIGNAL SWITCHES- C-13

- NOTE :-
1. ABSOLUTE BLOCK SYSTEM OF WORKING WITH BANSINALA B.H. & BANDHUA.
 2. DOUBLE LINE BLOCK INSTRUMENT WITH BANSINALA B.H. & BANDHUA LOCATED AT EAST PANEL CABIN & WEST PANEL CABIN RESPECTIVELY.
 3. i) MAGNETO TELEPHONE PROVIDED WITH S.M. EAST & WEST PANEL CABIN
 3. ii) CONTROL TELEPHONE PROVIDED AT S.M.'S OFFICE, EAST & WEST PANEL CABIN