


TOKISUD B.H. (TKY)

(MACLS, 'C'- CLASS, STD- III)

Date of commissioning:-31.03.2005

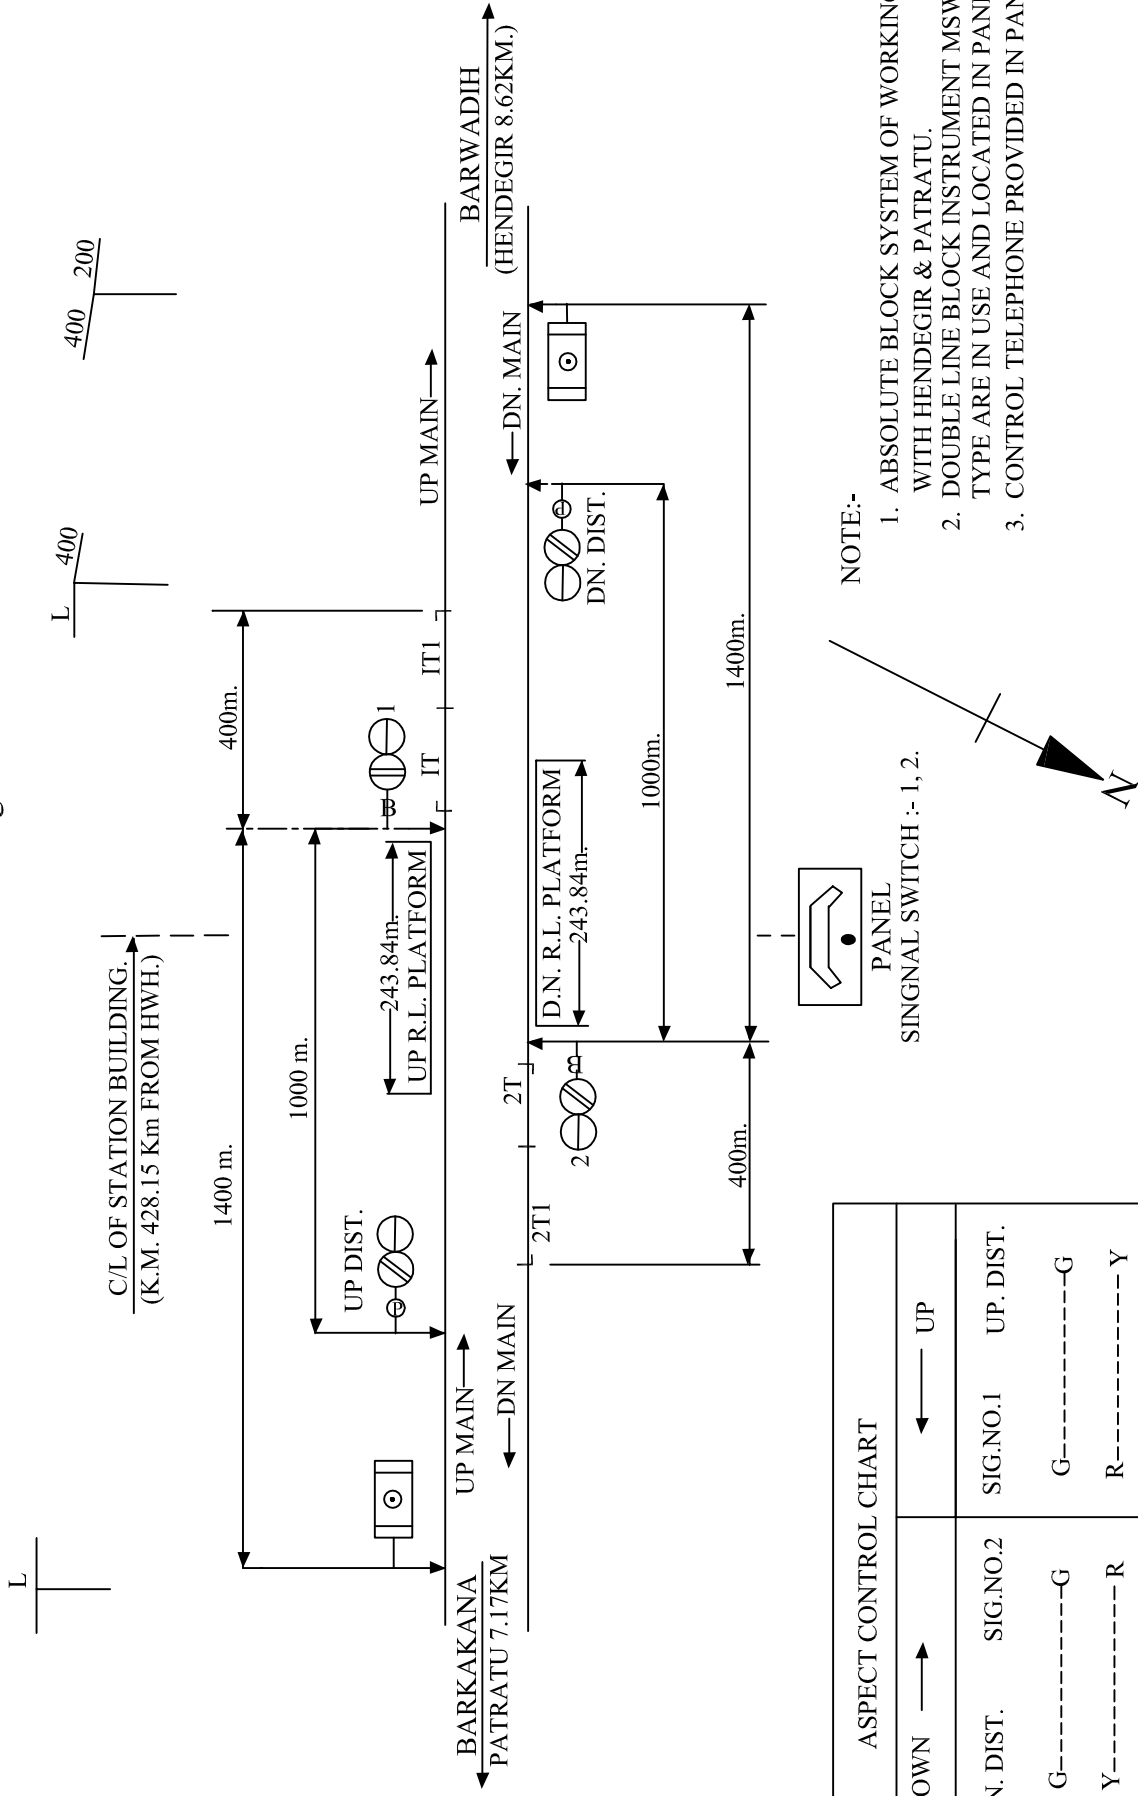

ASPECT CONTROL CHART	
DOWN →	← UP
DN. DIST.	SIG.NO.1 UP. DIST.
G-----G	G-----G
Y-----R	R-----Y