


WYNDHAMGANJ (WDM)

MAACL STD-III .B CLASS

DATE OF COMMISSIONING:30.04.2007

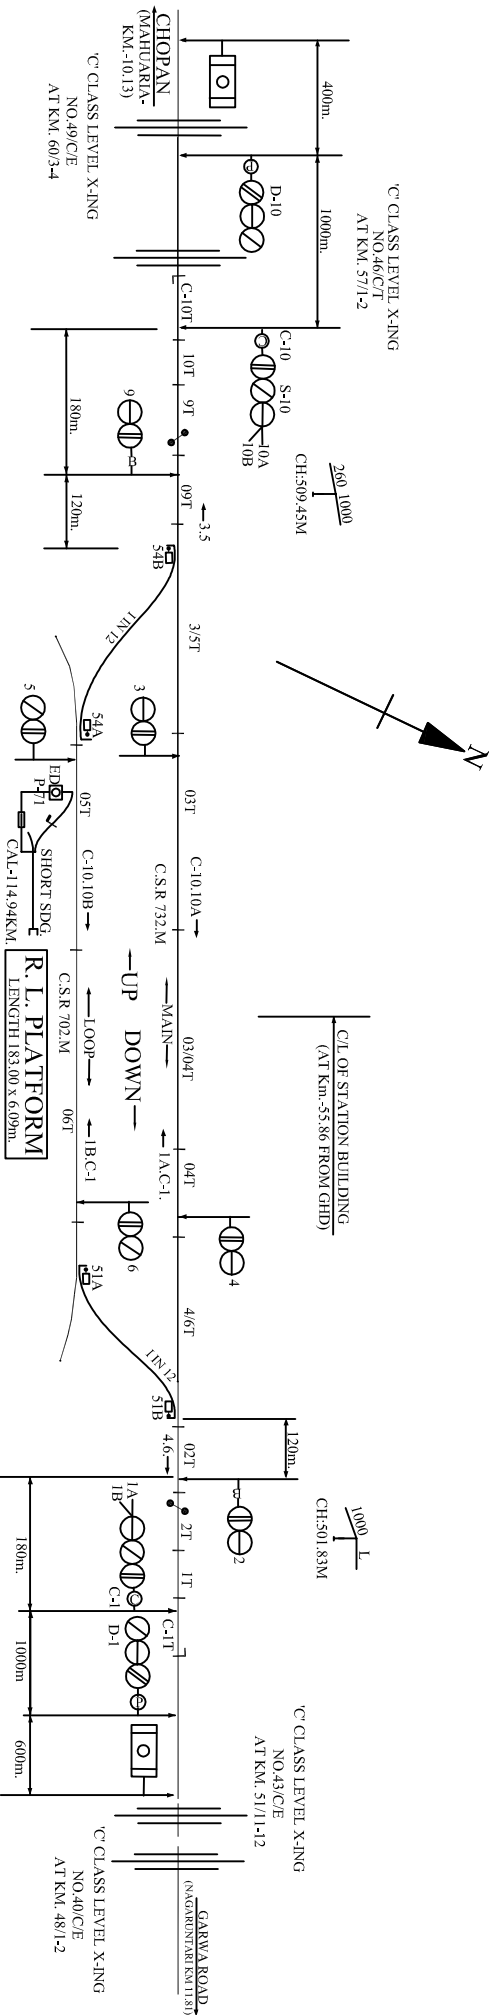

ASPECT CONTROL CHART		ASPECT CONTROL CHART	
DOWN	UP	DOWN	UP
D-10	10	4	2
G	G	G	G
Y	Y	Y	Y
YWU *	YWU *	YWU *	YWU *
* YELLOW WITH ROUTE		* YELLOW WITH ROUTE	



PANEL DETAILS

MAIN SIGNAL BUTTONS-1,2,3,4,5,6,9,10
 CALLING ON SIGNAL BUTTONS-4,10-10
 POINT CONTROL BUTTONS-3,4
 CRANK HANDLE CONTROL BUTTONS-CH1,CH2

NOTE :-

1. ABSOLUTE BLOCK SYSTEM OF WORKING WITH MAHUARIA AND NAGARUNTARI STATIONS.
2. TOKENLESS BLOCK INSTRUMENTS FREQUENCY MODULATED TYPE WITH MAHUARIA AND NAGARUNTARI STATION ARE LOCATED AT PANEL.
3. CONTROL PHONE PROVIDED AT PANEL ROOM.
4. ANGLE OF CROSSING ARE INDICATED.
5. I.V. PROVING AXLE COUNTERS ARE PROVIDED IN THE WYNDHAMGANJ-MAHUARIA & WYNDHAMGANJ-NAGARUNTARI SECTIONS AND ARE INTERLOCKED WITH RESPECTIVE SINGLE LINE TOKENLESS BLOCK INSTRUMENT.
6. MAGNETO TELEPHONES ARE PROVIDED BETWEEN PANEL ROOM & CONNECTED WITH GATE NO. 46/C, 49/C, 40/C & 43/C.