


YADUDIH (YDD)

MACLS 'C' CLASS STD-III

DATE OF COMMISSIONING:- 30.08.2005

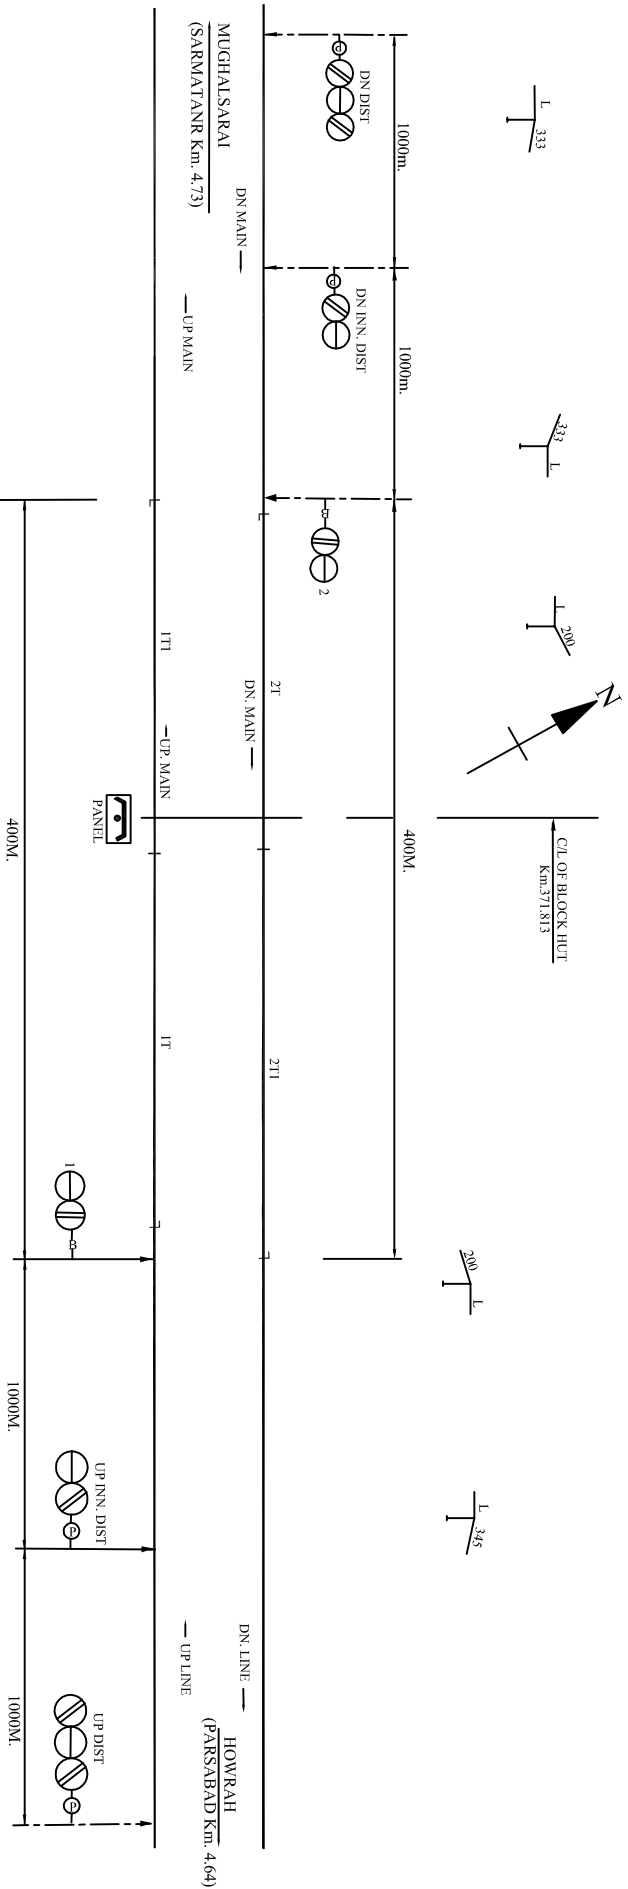

ASPECT CONTROL CHART			
DN MAIN	DN INN. DIST	SIG. 2	UP MAIN
DN DIST	DN DIST	G	UP INN. DIST
G	G	G	G
YY	Y	R	YY

PANEL
SIGNAL SWITCH:-1,2.

- NOTE :-
1. ABSOLUTE BLOCK SYSTEM OF WORKING WITH PARSABAD AND SARMATANR.
 2. LOCK & BLOCK INSTRUMENT MSW TYPE ARE IN USE AND LOCATED AT PANEL ROOM.
 3. CONTROL TELEPHONE PROVIDED AT PANEL / ASM.