



DF STN. BLD.  
KM.554.806  
(FROM HWH)

# वेदरी ऑन रॉज रॉज

ID SUIT SIG.PLAN ND. ECR/SIP/MGS/018/2003 ALT-VI DT. 27.09.02

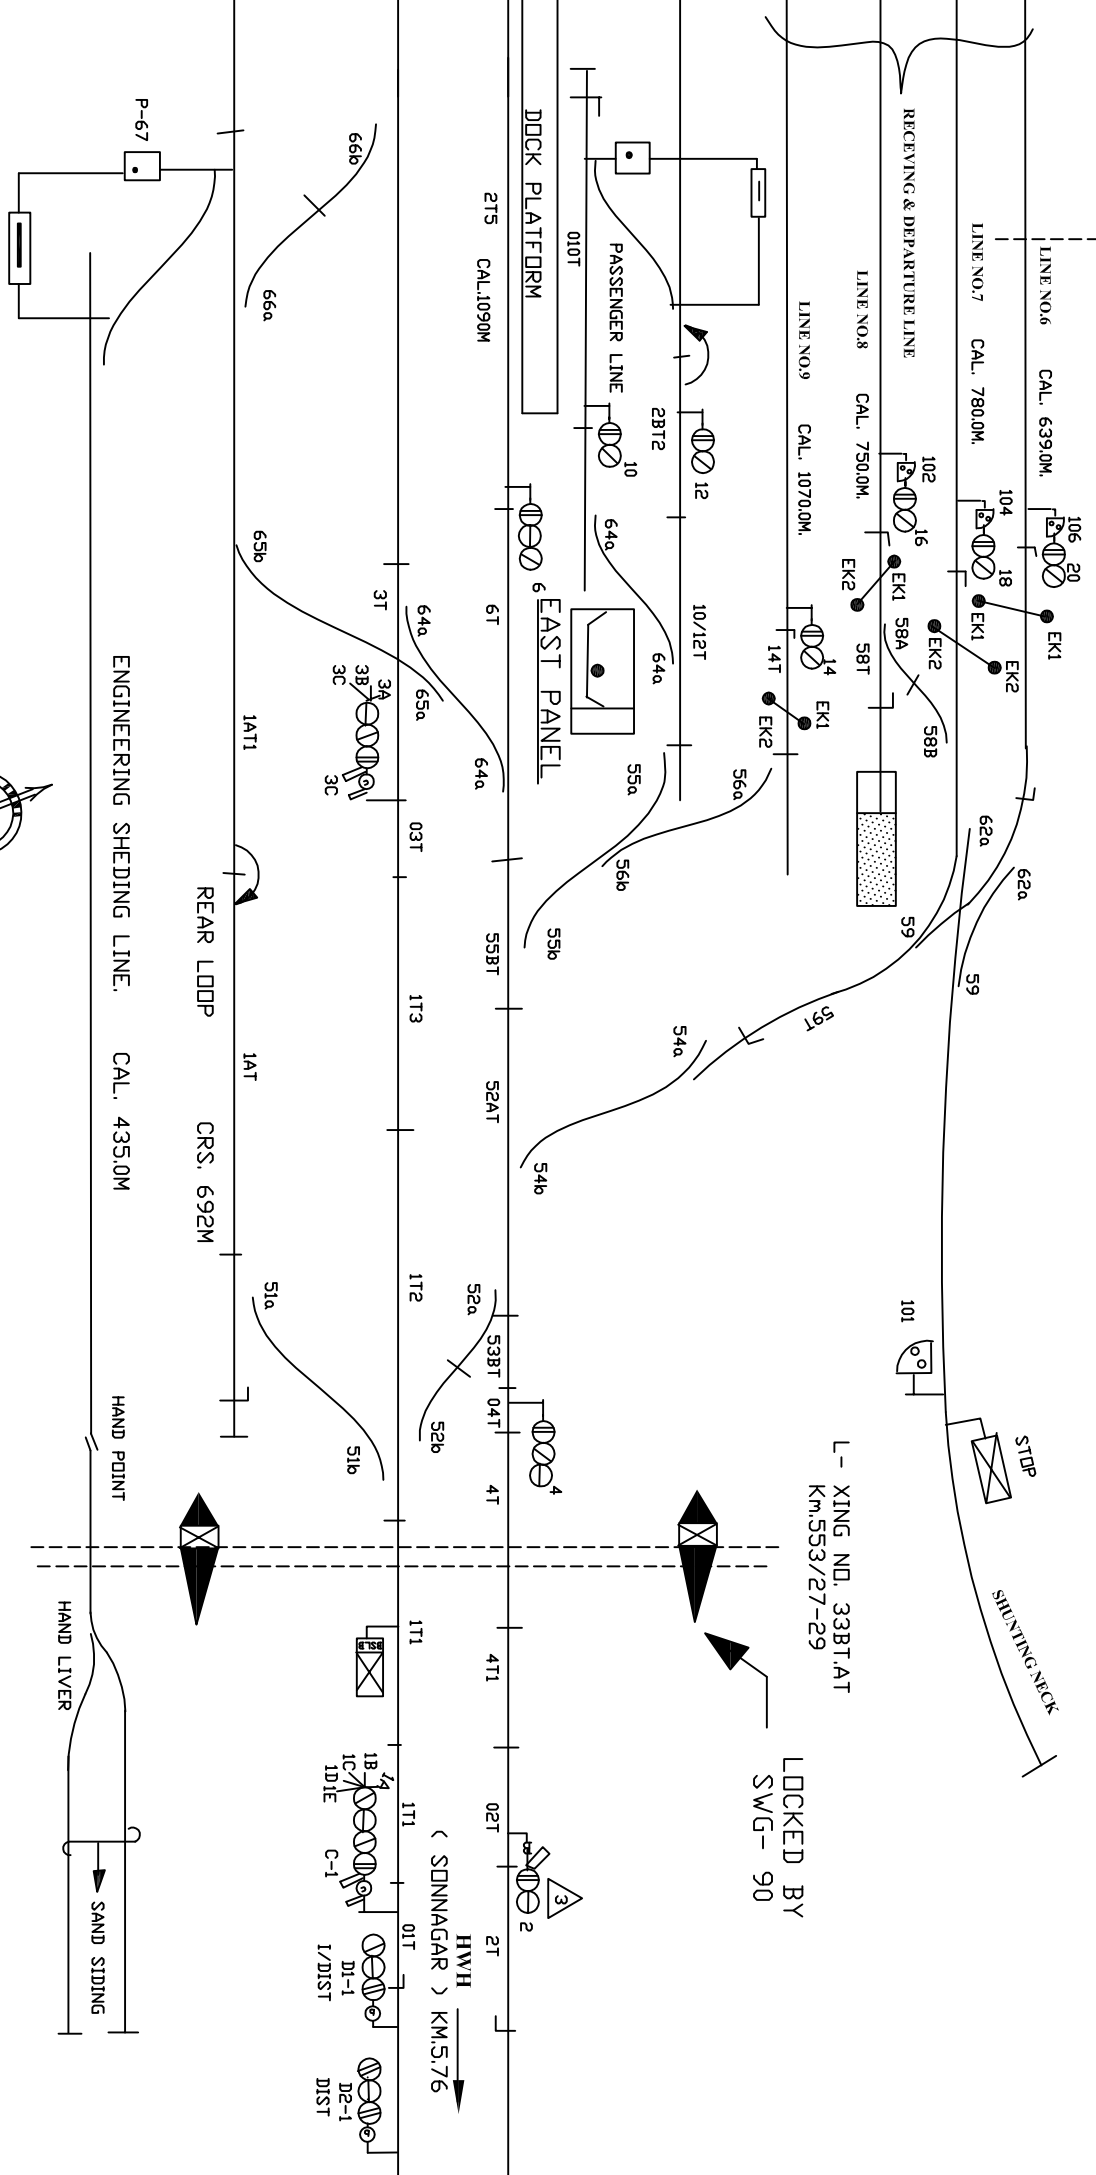

L- XING ND. 33BT,AT  
KM.553/27-29  
LOCKED BY SWG- 90

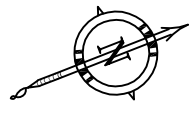

E	C	R	SSE/D&D	DSTE/MGS	<b>DEHRI ON SONE</b>	DRG. No. SG/MGS/ SK
					<b>MGS. DIV.</b>	SH. No. 28