

# दुर्गावती


TD SUIT I.Y.D. NO. ECR/SIP/MGS/007

## CENTRAL PANEL

OF STN. BLD.  
KM.629.20  
FROM HWH

CONTROLLED  
BY G-31  
(BDDM LOCKING PROVIDED)

L-XING GATEND. 63/C/3E  
AT KM 628.216

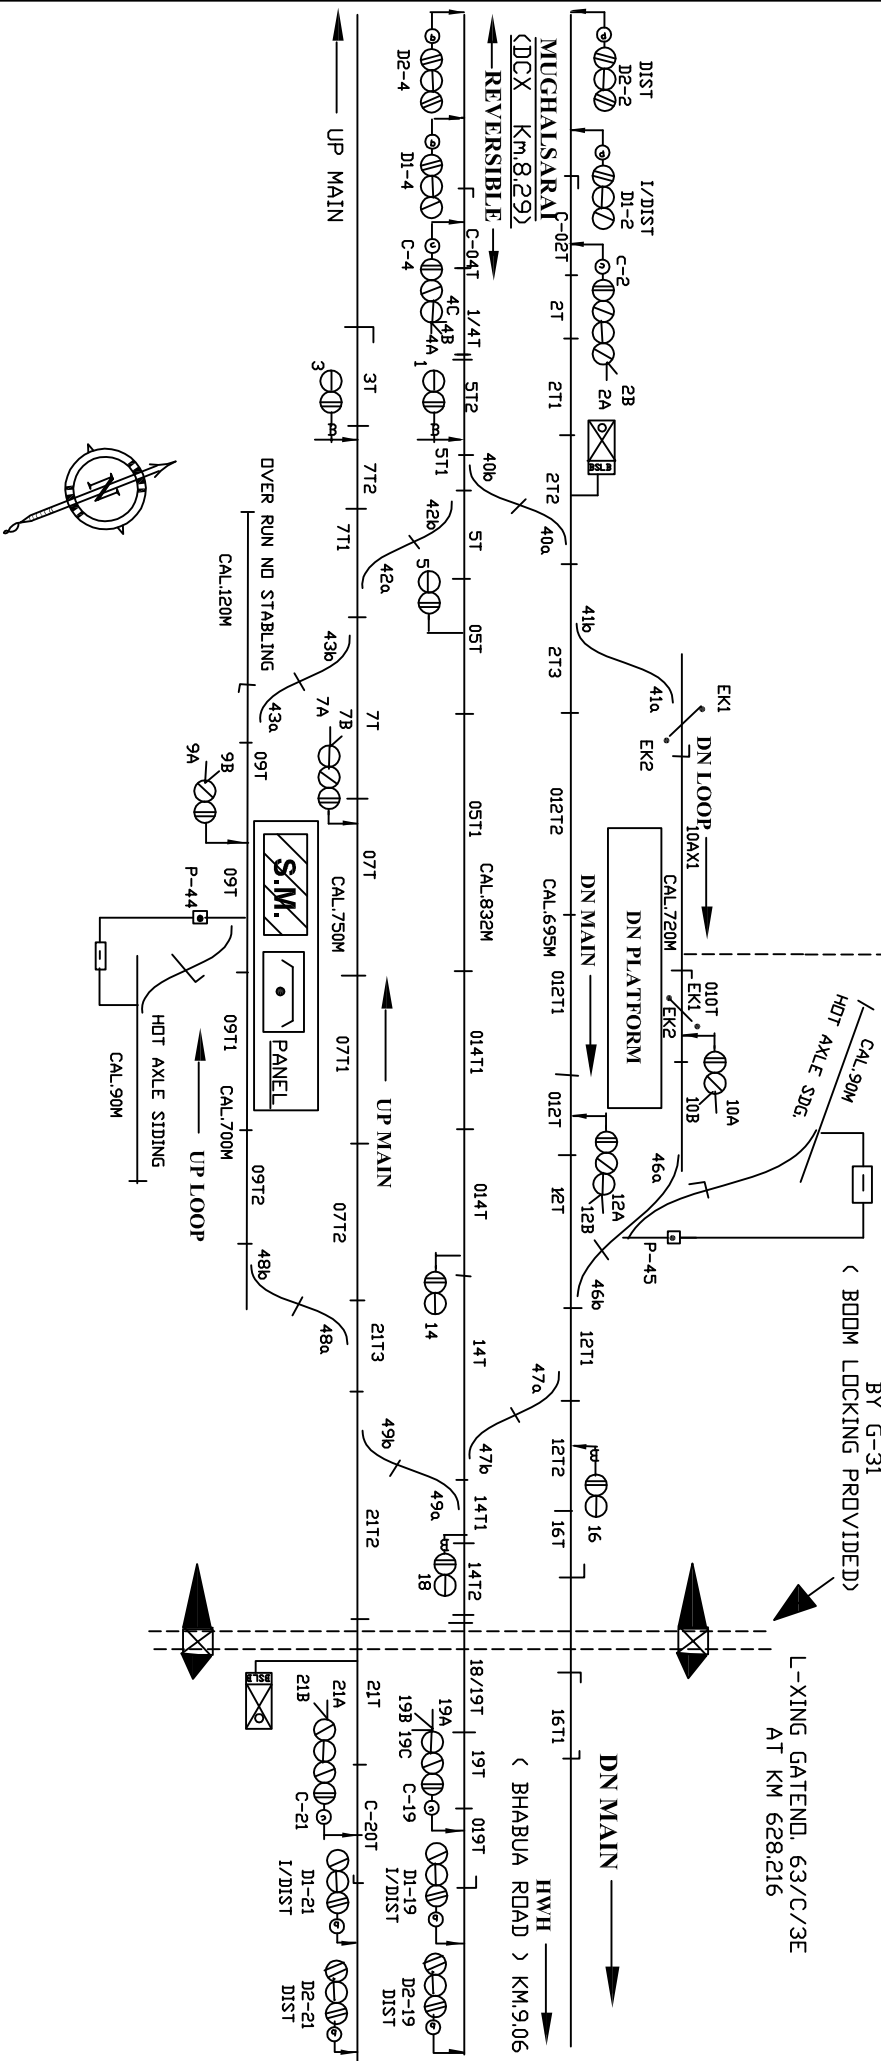

E			DRG. No. SG/MGS/ SK/56-2003 SH. No. 12
C			
R	SSE/ D&D	DSTE/MGS	DURGAUTI MGS. DIV.