



गंजखवाजा

10 SUIT SIG.PLAN NO. ECR/SIP/MGS/002/2006

CENTRAL PANEL

DF STN. BLD.
KM.666.10

INTERLOCKED
ROOM LOCKING PROVIDED
(MOTOR OPERATED)
CLASS L-XING NO. 80'C'/3T
KM.665.00

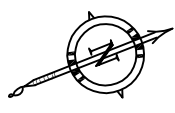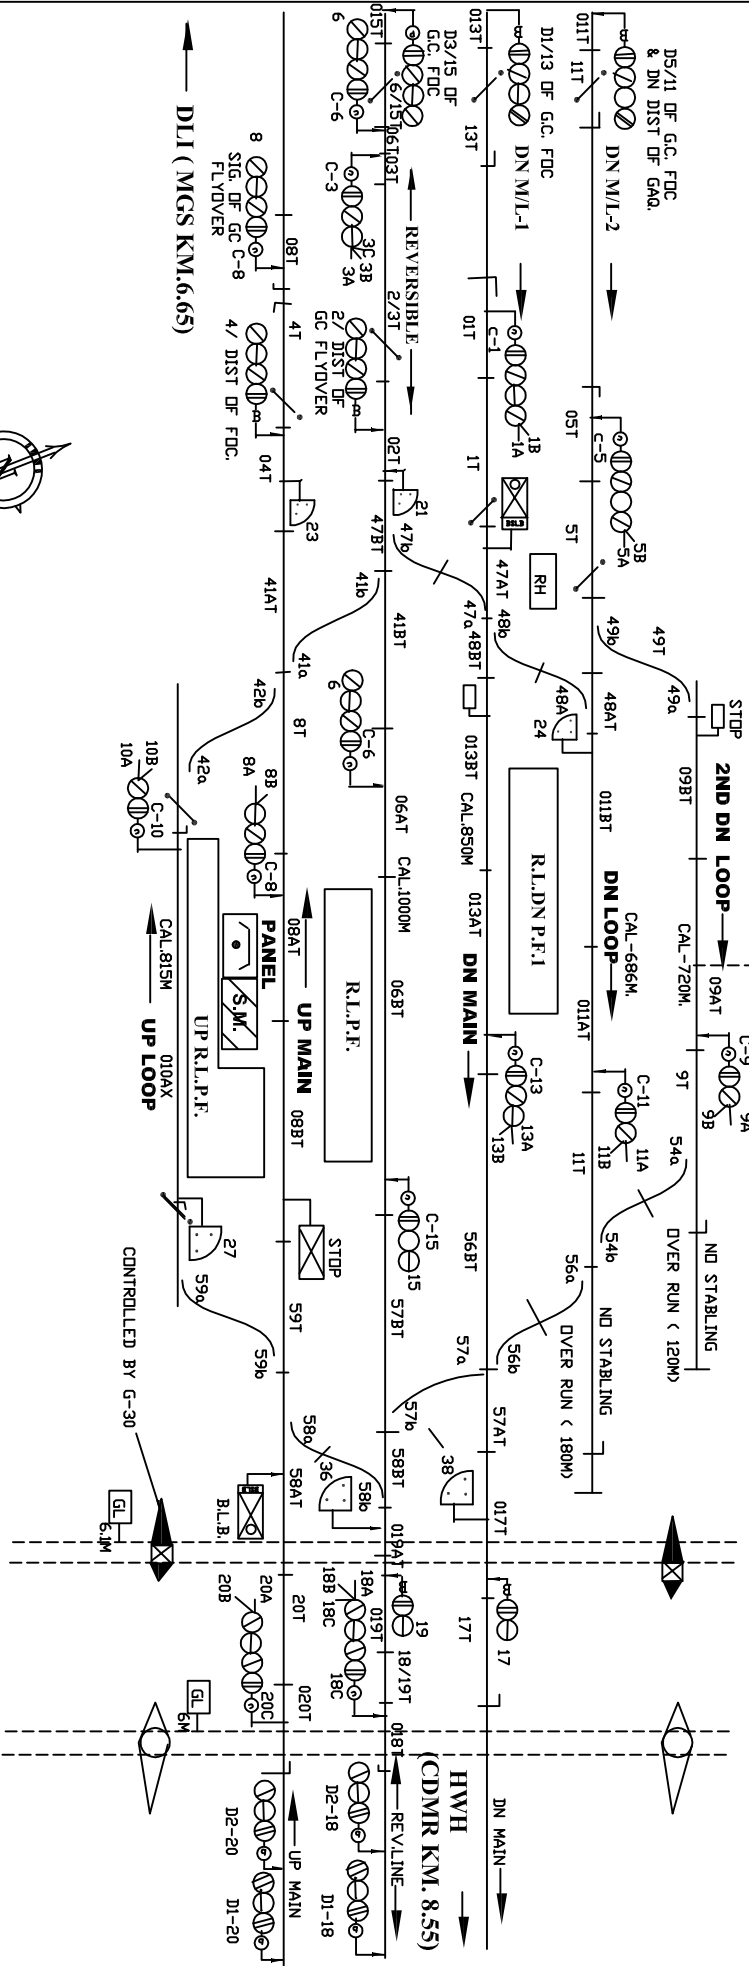

E	SSE/D&D	DSTEM/GS	GANJKHWAJA MGS. DIV.	DRG. No. SG/MGS/ SK/53-2000 SH. No. 7
C				
R				