



गया स्थान गार्डे

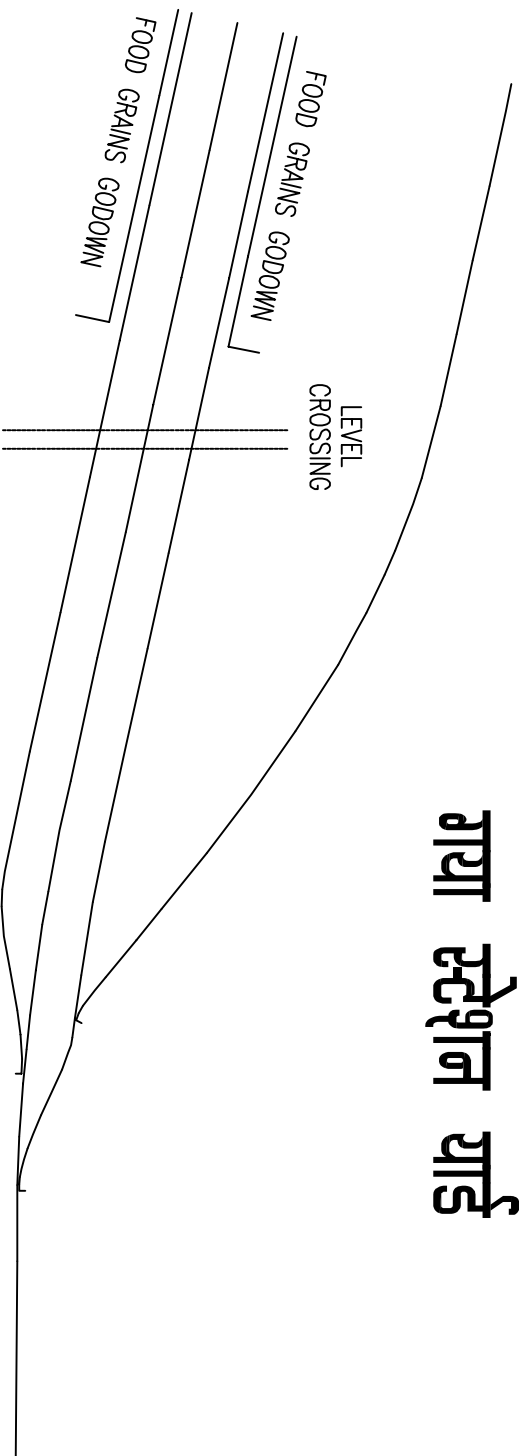

L-X-ING GATE NO. 4C
 AT KM. 473/0-1
 (POSITIVE BOOM LOCKING PROVIDED)
 (MOTOR OPERATED GATE)

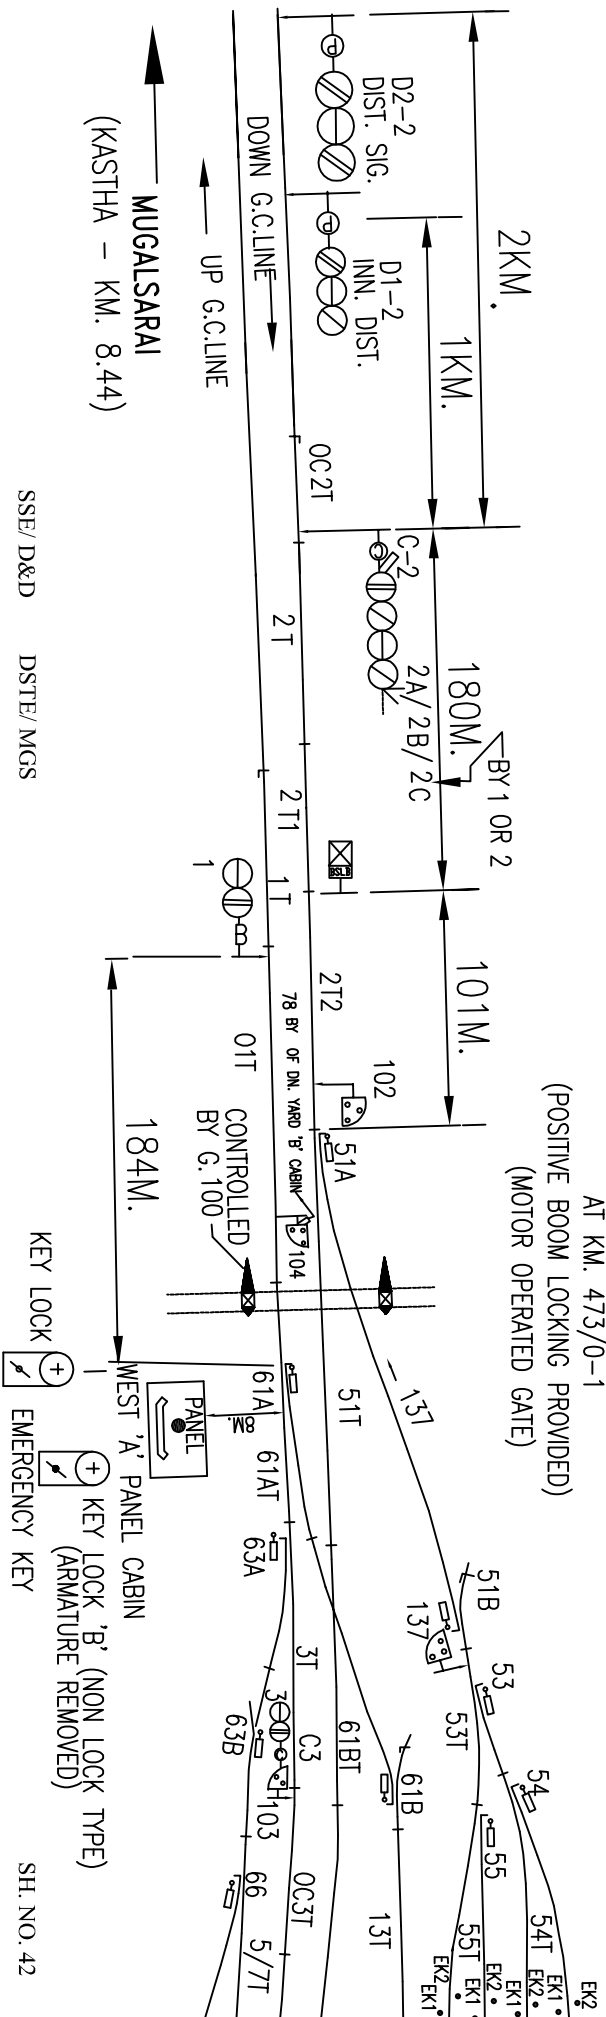

MUGALSARAI
 (KASTHA - KM. 8.44)

DOWN G.C.LINE
 UP G.C.LINE

SSE/ D&D DSTE/ MGS

SH. NO. 42