


कारवन्दिया END PANEL

TD SUIT SIG. PLAN NO. ECR/SIP/MGS/016/2004

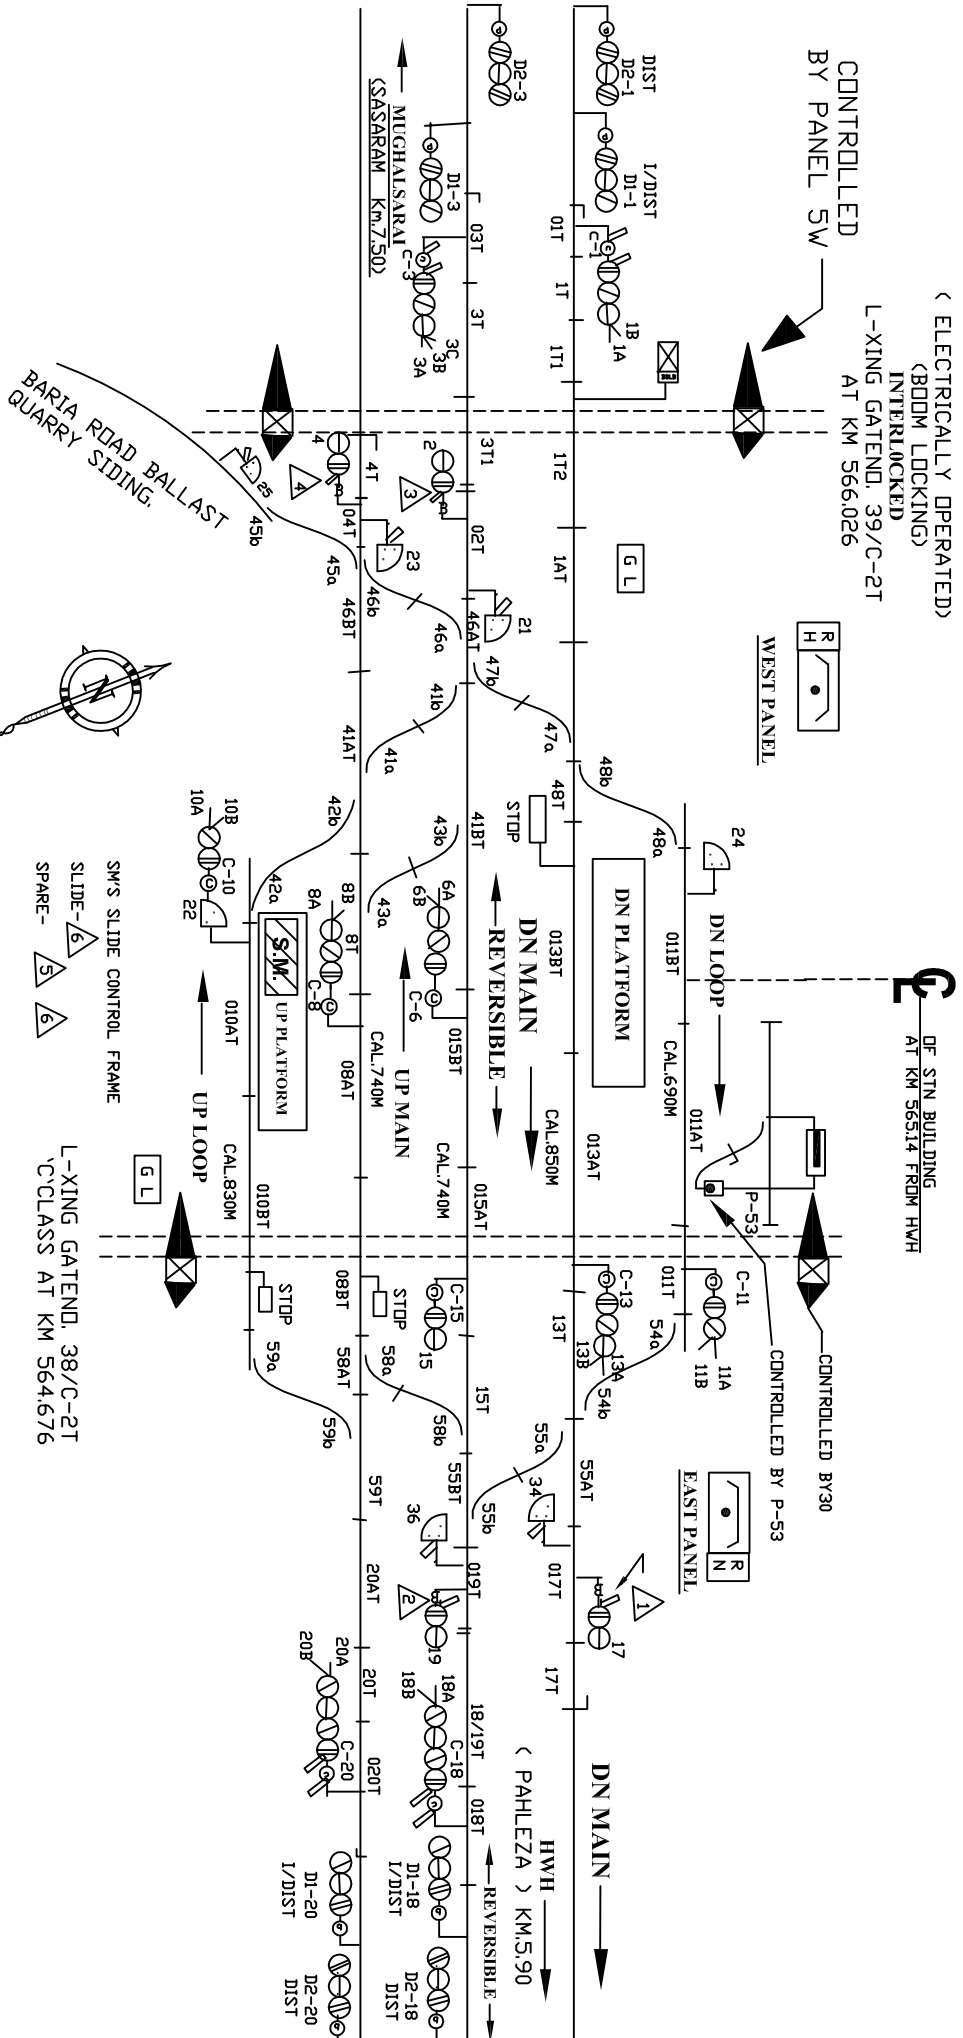

E			KARWANDIYA	MGS. DIV.	DRG. No. SG/MGS/ SK/53-2000 SH. No. 25
C	SSE/D&D	DSTE/MGS			
R					