


C/L OF STATION BUILDING
 Km 755.35 VIA MAIN LINE
 Km. 672.65 VIA G.C. LINE

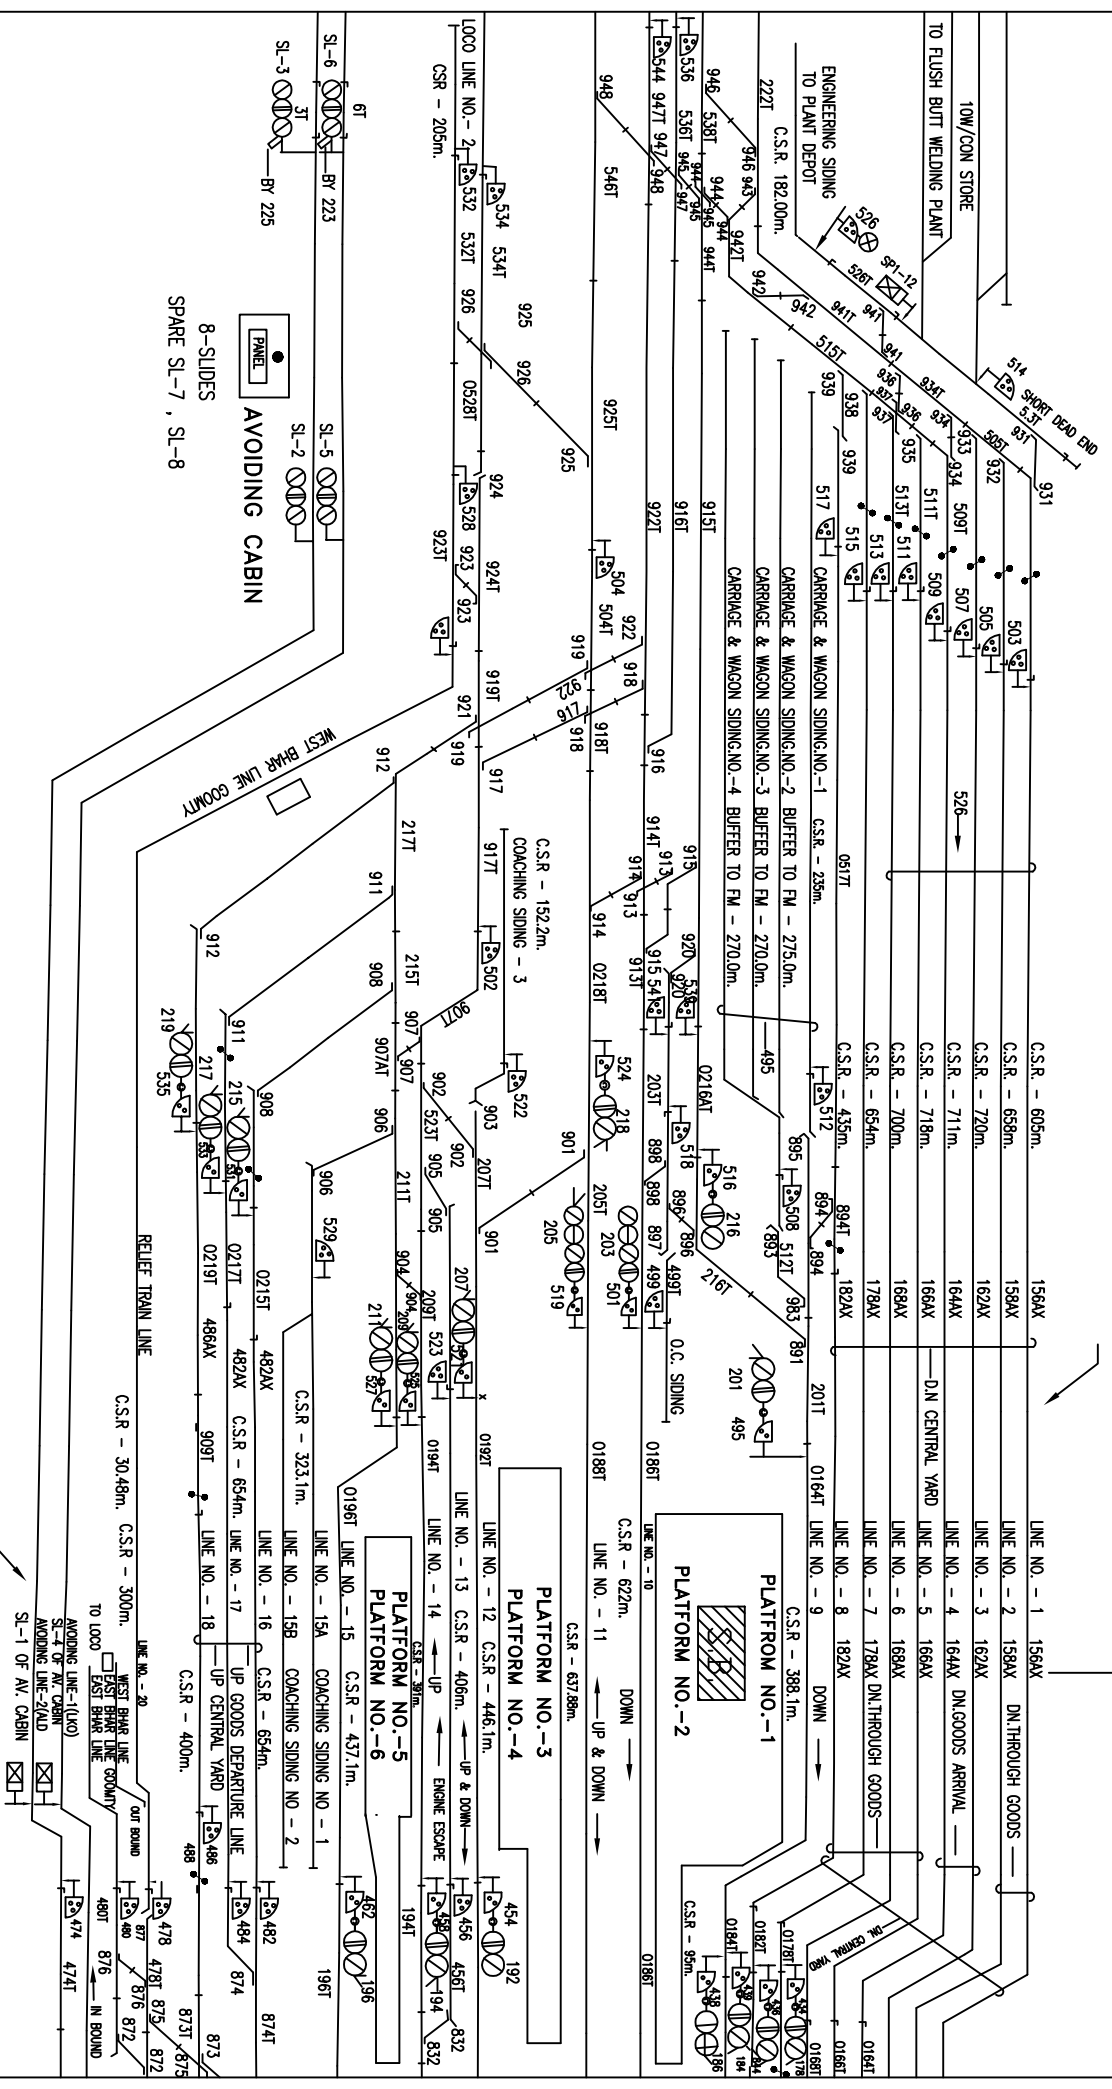

8-SLIDES
 SPARE SI-7, SI-8

AVOIDING CABIN

WEST BREAK LINE COOMBY

RELIEF TRAIN LINE

UP CENTRAL YARD

LINE NO. - 20
 TO LOCO
 WEST BREAK LINE COOMBY
 EAST BREAK LINE
 AVOIDING LINE-1(L&K)
 SI-4 OF AV. CABIN
 AVOIDING LINE-2(AD)
 SI-1 OF AV. CABIN

SSE/DRG

DSTE/MGS

SH. No.3