



# गढ़मदगांज CENTRAL PANEL

To I.Y.D. NO. ECR/SIP/MGS/198/2008  
 SWRD NO. 7-2008/DSTE/W/MGS ALT-I

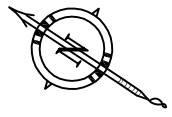

**GE** OF STN. BLD KM.647.23  
 FROM HW H  
 ( VIA GOMDH) AT  
 KM 347.080 ( FROM GOMDH)

CLASS LEVEL  
 X-ING GATE  
 NO. 55C AT  
 KM 345/11-12

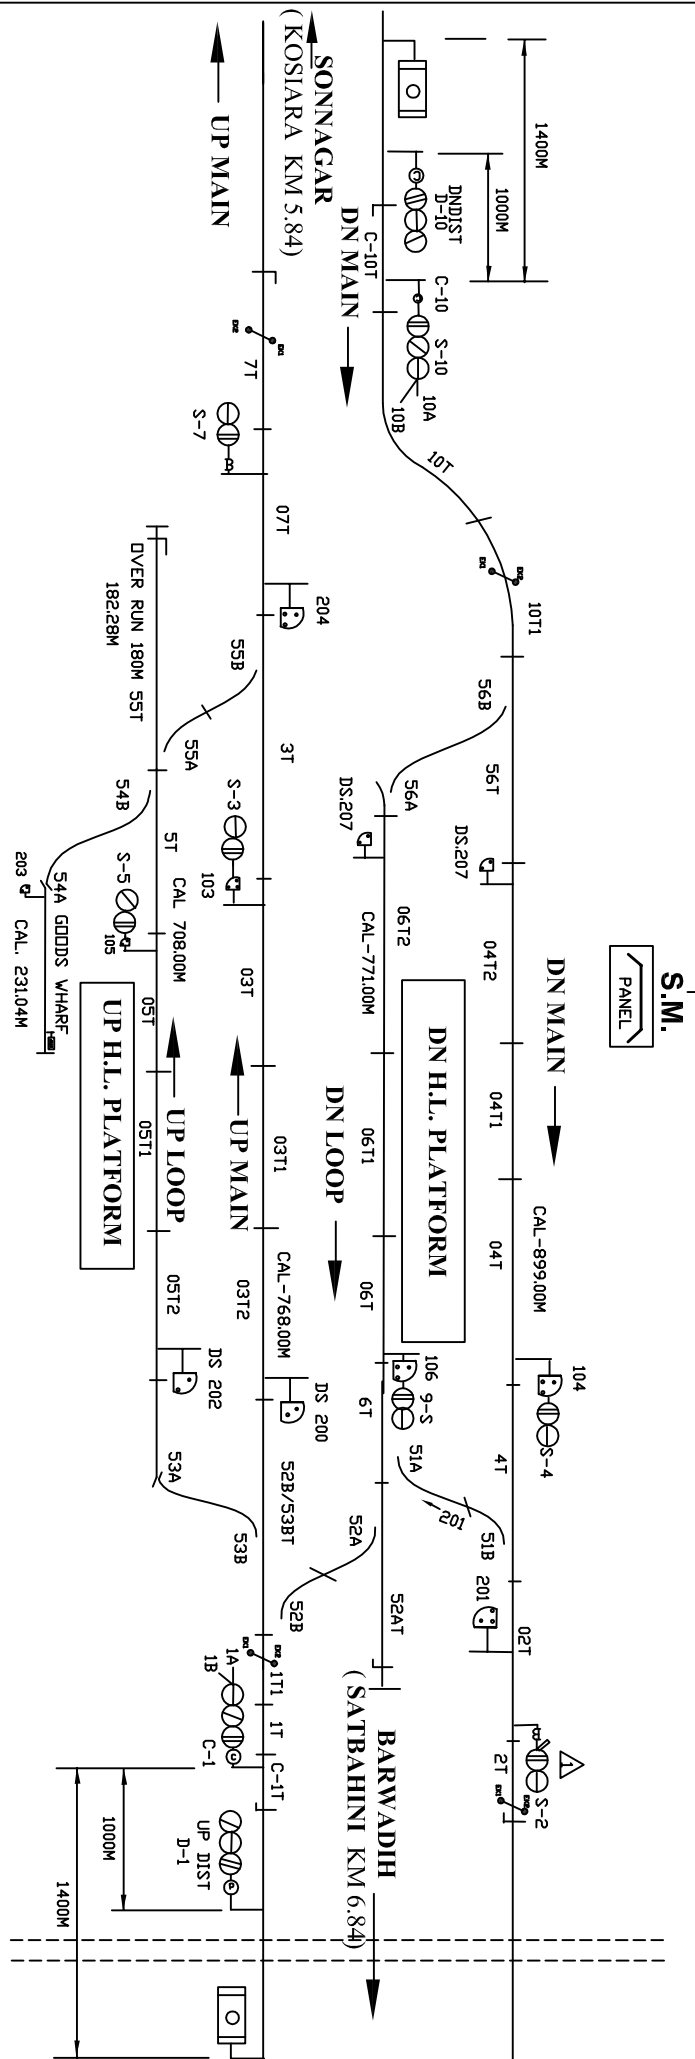

E		
C	SE/ D&D	DSTE/ MGS
R		

**MUHAMMAD GANJ**  
**MGS. DIV.**

DRG. No. SG/MGS/  
 SK/54-2000  
 SH. No. 59