


परीया

TD SUIT SIG. PLAN, NO. ECR/SIP/MGS/029/2010

SWRD NO. 10-2001/ASTE/C/MGS.

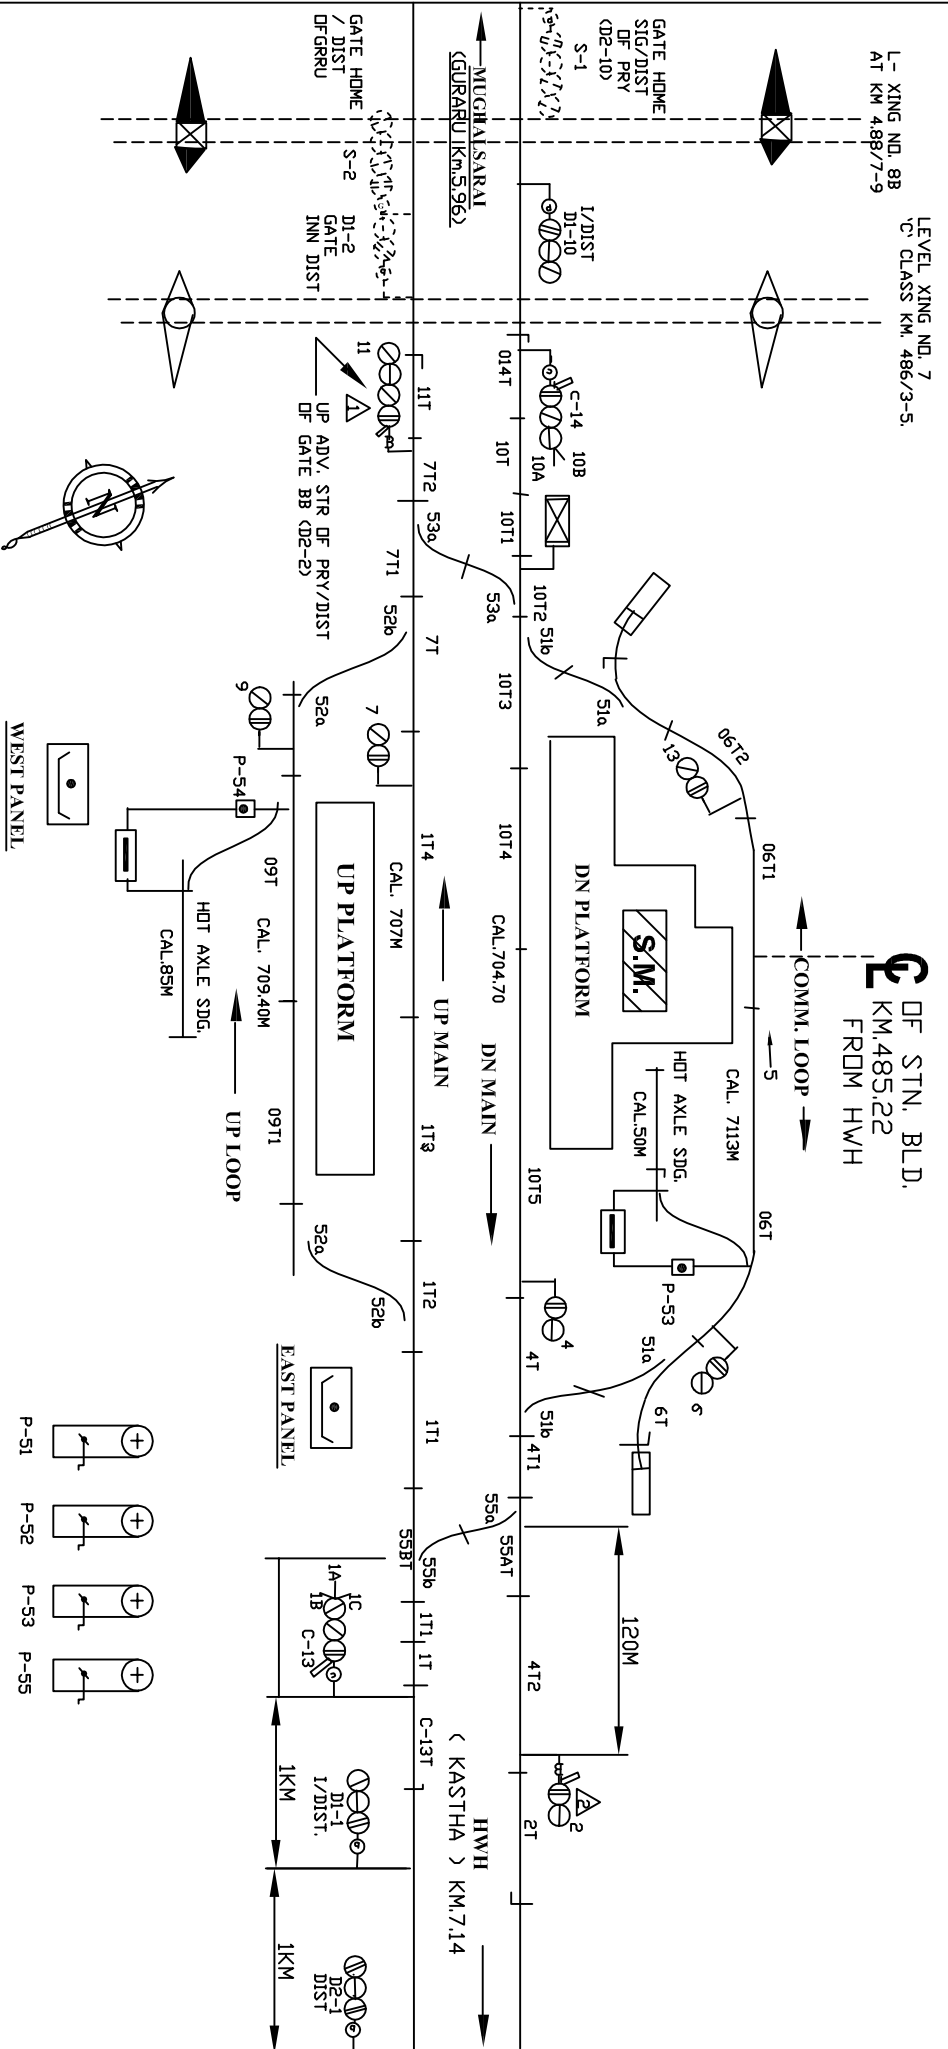

E			PARAIYA	DRG. No. SG/MGS/
C			MGS. DIV.	SK/65/2001
R	SSE/ D&D	DSTE/ MGS		SH. No. 40