

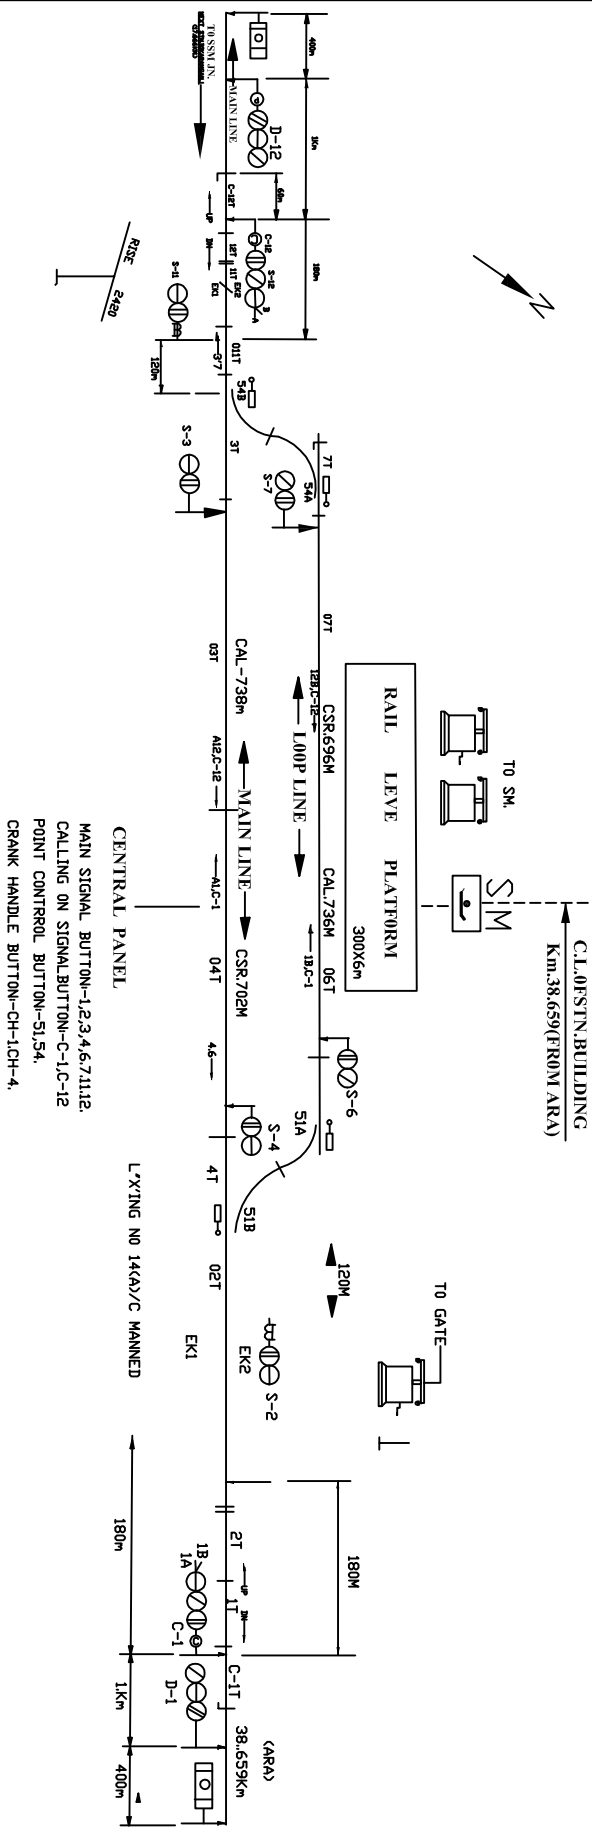
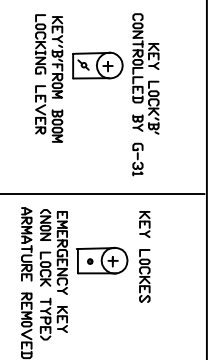


पीरो स्टेशन

TO SUIT SIG.PLAN NO ECR/SIP/MGS 435/2006

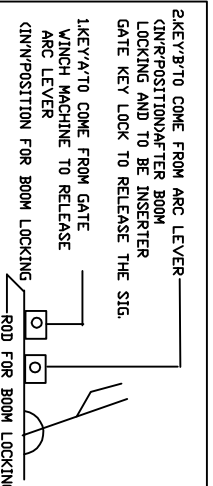

CENTRAL PANEL
 MAIN SIGNAL BUTTON-1,2,3,4,6,7,11,12
 CALLING ON SIGNAL BUTTON-C-1,C-12
 POINT CONTROL BUTTON-S1,S4,
 CRANK HANDLE BUTTON-CH-1CH-4.

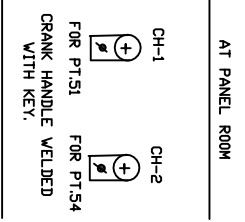

| | | | | |
|---|---------|----------|----------------------------------------------------------------------------|----------------------------------------------|
| E | | | (PIRO STATION) STATION WORKING RULE DIAGRAM MACTD-III-B CLASS | DRG. No. SG/MGS/ SK/53-2009 SH. No. 23 |
| C | | | | |
| R | SSE/D&D | DSTE/MGS | | |