
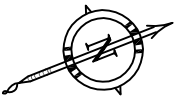


# पुसावली

TD SUIT SIG.PLAN NO. ECR/SIP/MGS/010/2007

DF STN. BLD.  
KM.606.76 (FROM HWH)

CLASS L - XING NO. 55/2TAT  
KM.605/25

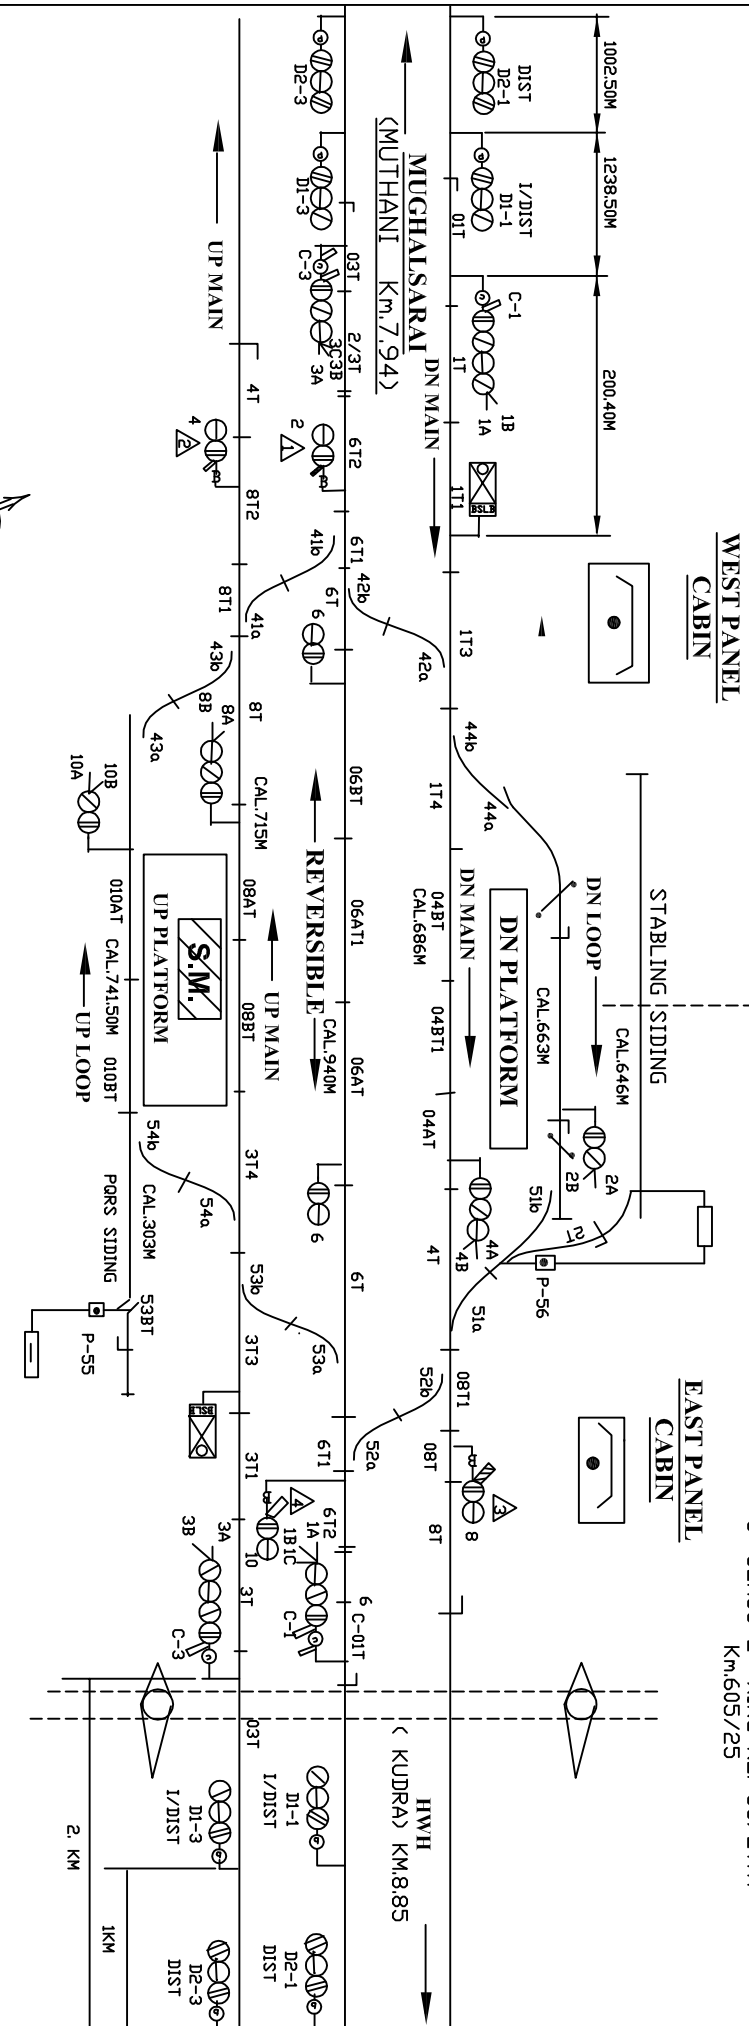

E		PUSAULI MGS. DIV.	DRG. No. SG/MGS/ SK SH. No. 15
C	SSE/ D&D		
R	DSTE/MGS		