

# भारतीय

TD SUIT SIP NO. ECR/SIP/MGS/015/2005

SPECIAL CLASS L - XING NO.  
42 SPL./ 3T AT KM.571.806  
CONTROLLED BY G-16  
BDM LOCKING PROVIDED.


ARA

NDKHA 20-406 KM


RECEPTION LINE

CONTROLLED  
BY PANEL SW NO.5

L-XING GATE NO. 43 SPL/4T  
SPL CLASS Km. 573-5165

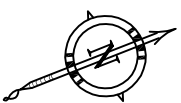

△ — SLIDES  
SPARE — △  
SMS SLIDE CONTROL FRAME

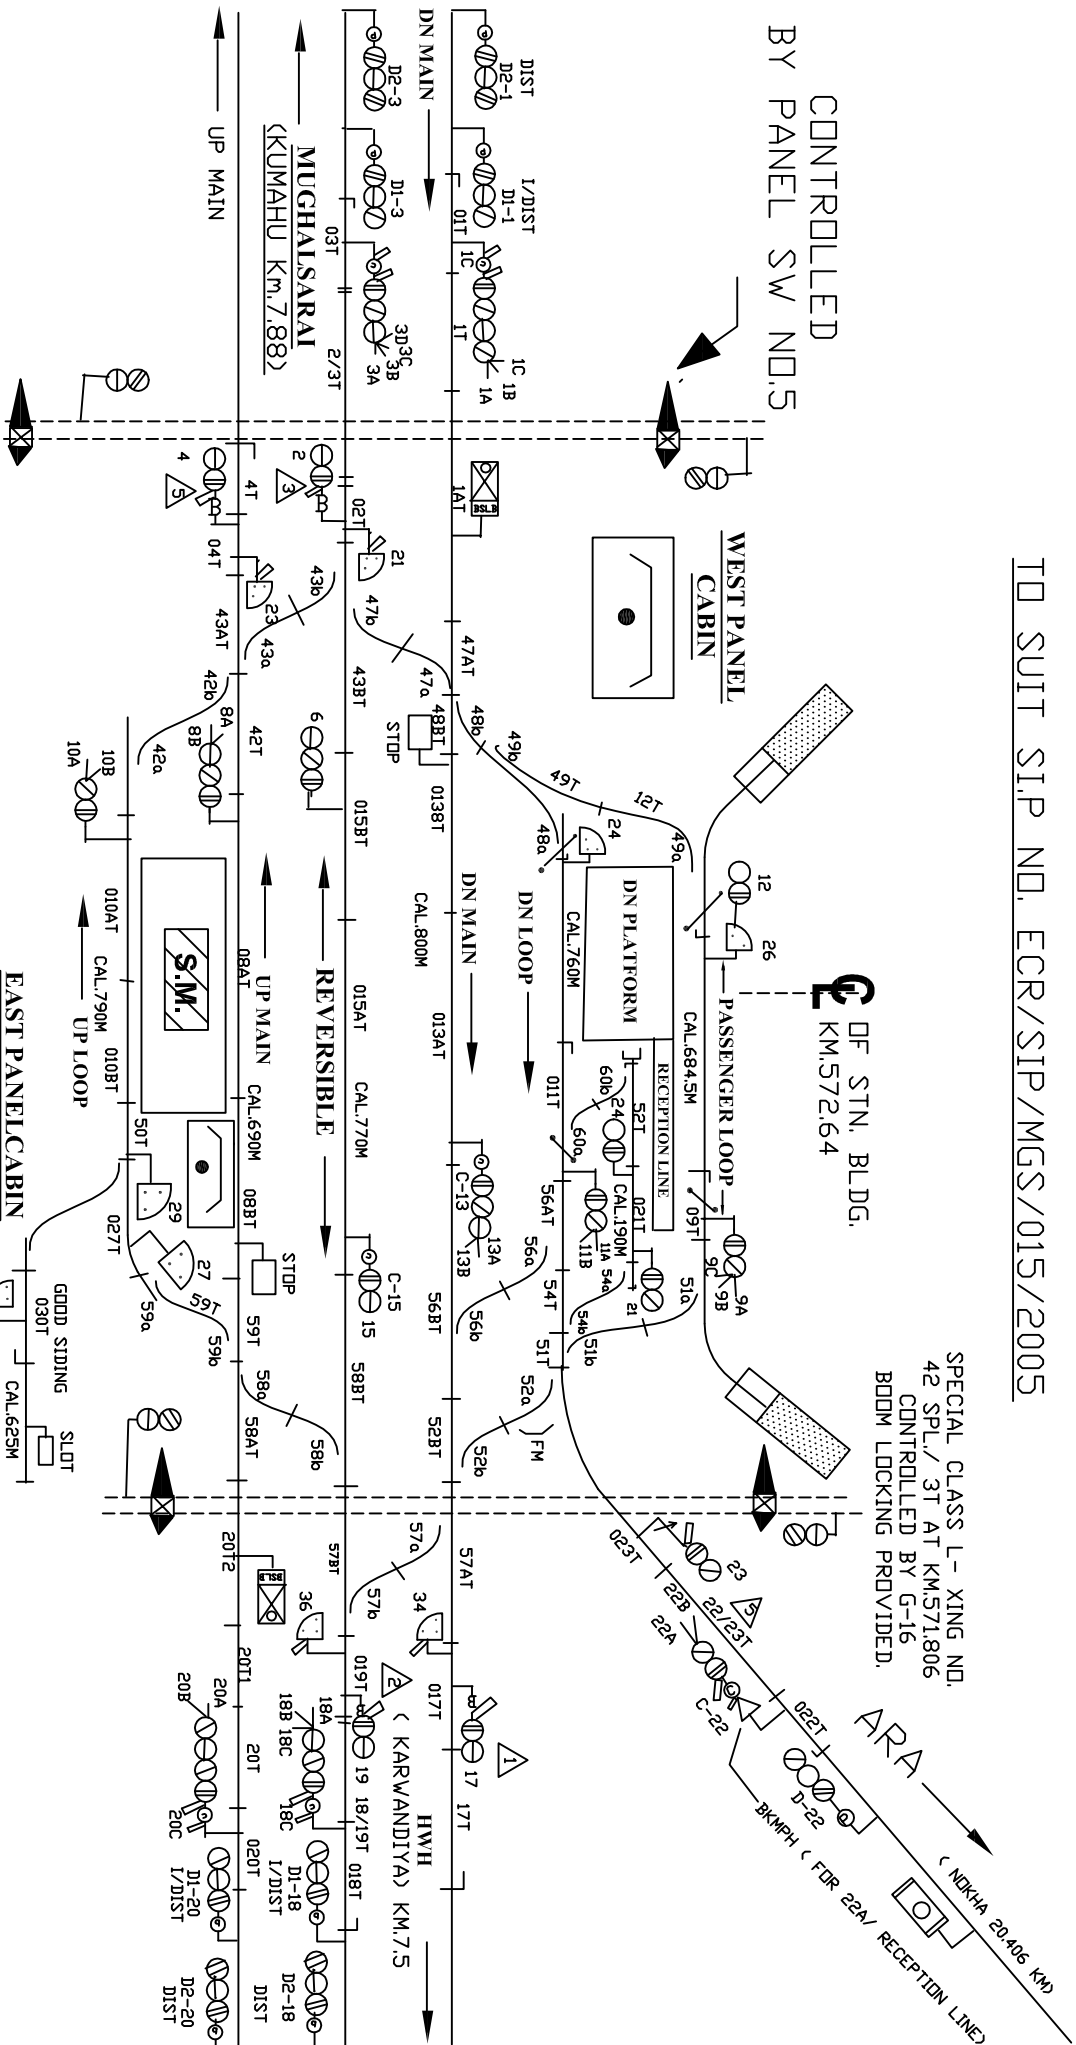

E	
C	
R	SSE/D&D
	DSTE/MGS

**SASARAM**  
**MGS. DIV.**

DRG. No. SG/MGS/  
SK/53-2000  
SH. No. 20