


GAHMAR

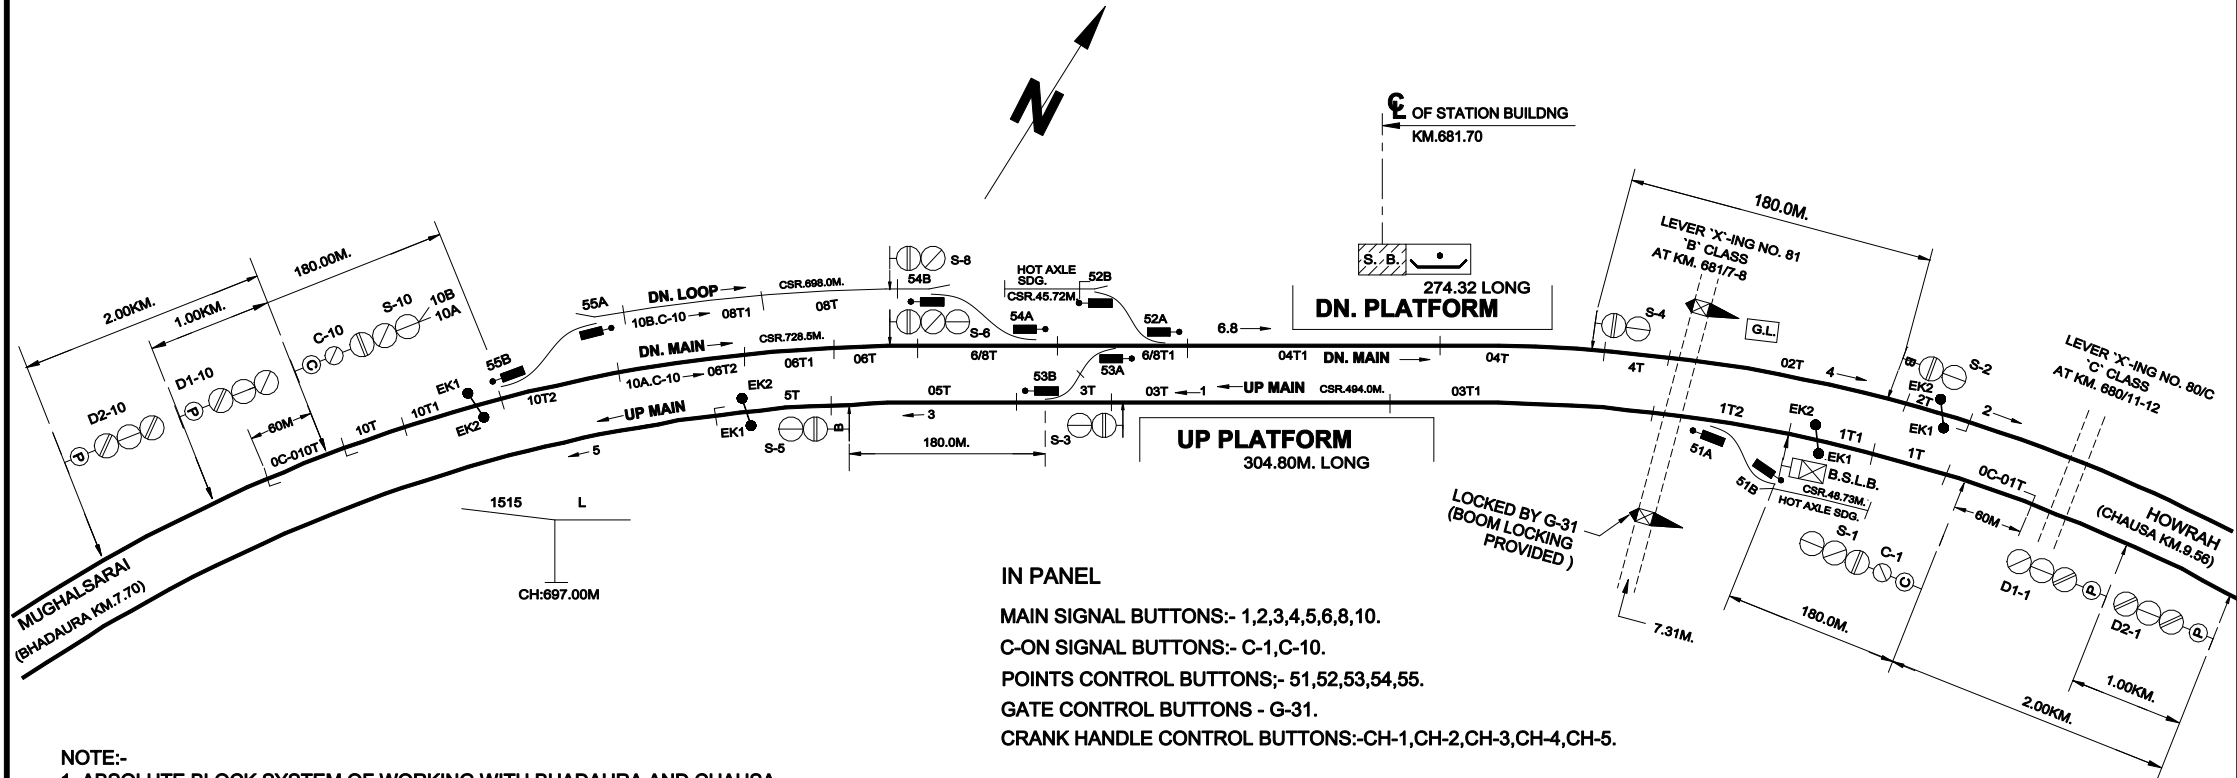

NOTE:-

1. ABSOLUTE BLOCK SYSTEM OF WORKING WITH BHADAURA AND CHAUSA.
2. DOUBLE LINE LOCK & BLOCK INSTRUMENT MSW/HWH TYPE WORKS WITH BHADAURA & CHAUSA LOCATED AT PANEL ROOM.
3. BLOCK PROVING AXLE COUNTER PROVIDED BETWEEN GAHMAR - BHADAURA IN BOTH DIRECTION AND GAHMAR - CHAUSA IN UP DIRECTION.
4. CONTROL PHONE PROVIDED IN PANEL ROOM.
5. MAGNETO TELEPHONE PROVIDED AT PANEL ROOM , GATE NO. 81/B & GATE NO.80/C.
6. ANGLE OF CROSSING ARE INDICATED.
7. LED SIGNAL PROVIDED FOR ALL MACL SIGNALS.

IN PANEL

MAIN SIGNAL BUTTONS:- 1,2,3,4,5,6,8,10.


C-ON SIGNAL BUTTONS:- C-1,C-10.

POINTS CONTROL BUTTONS:- 51,52,53,54,55.

GATE CONTROL BUTTONS - G-31.

CRANK HANDLE CONTROL BUTTONS:-CH-1,CH-2,CH-3,CH-4,CH-5.

IN PANEL ROOM

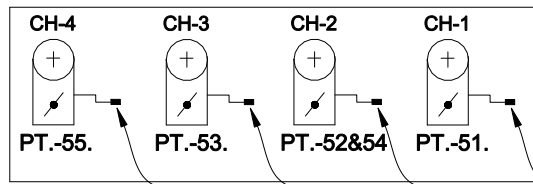

CRANK HANDLE WELDED OR CHAINED WITH KEY

AT GATE LODGE

