


HATHIDAH

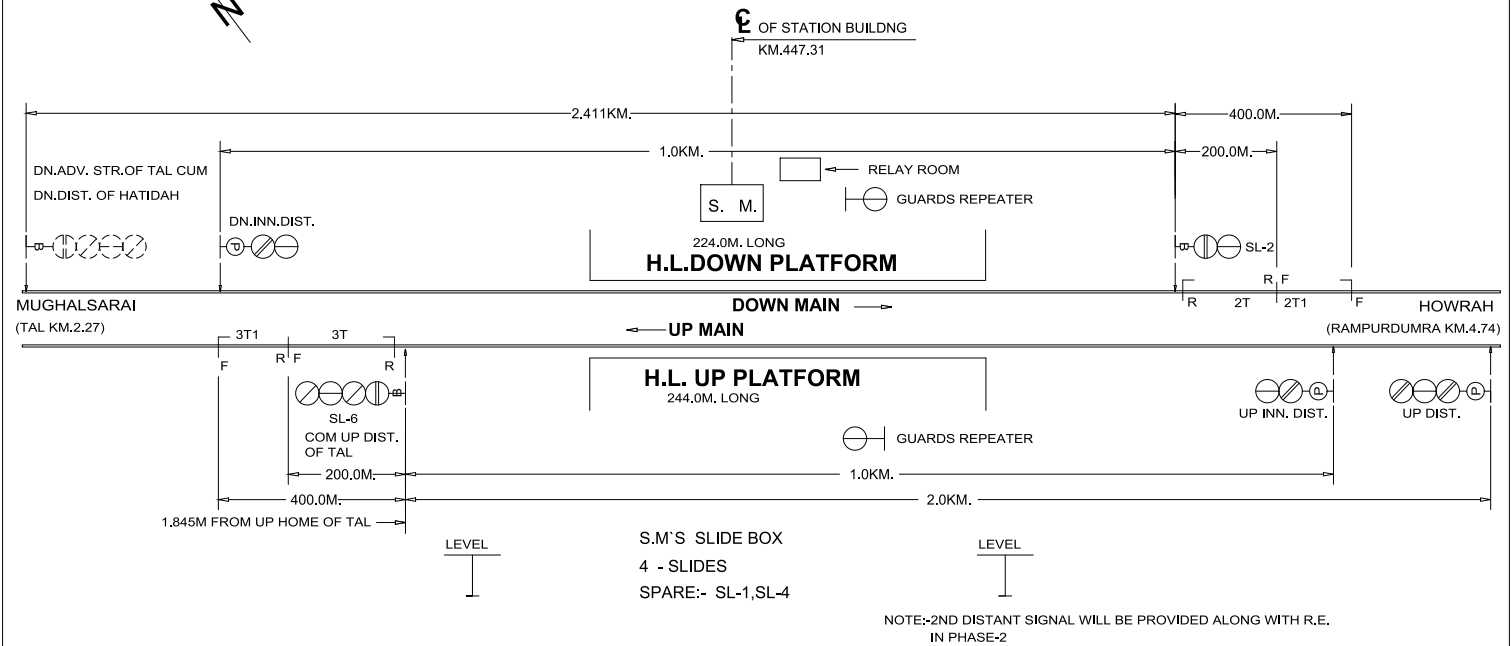

EAST CENTRAL RAILWAY DANAPUR DIVISION		<i>i.ahmad</i>	SIGNAL INTERLOCKING PLAN	HATHIDAH	SR. NO. 13 RE/DNR/S1-12A/99
	SR.DSTE/ECRDNR	DSTE/ECRDNR	SE/DNR		