


BADLAGHAT STATION

बदलाघाट स्थेशन

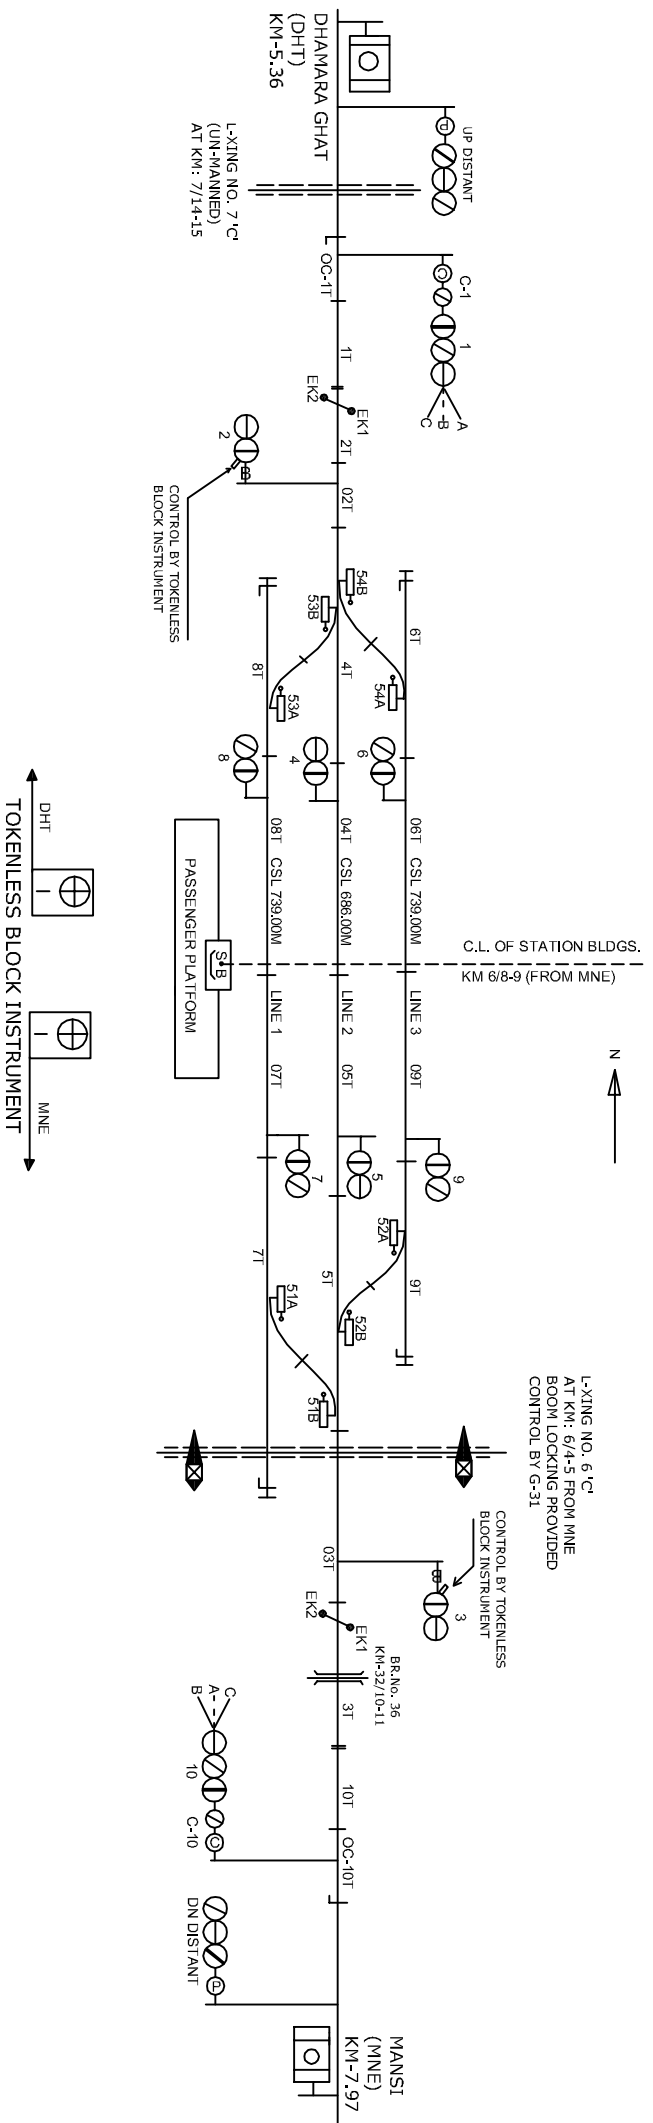

CLASS OF STATION : B
 STD OF SIG & INTERLOCKING: STD-II (R)

EAST CENTRAL RAILWAY SAMASTIPUR DIVISION			STATION WORKING RULE DIAGRAM MACT, STD-II (R) CLASS 'B'	BADLAGHAT	SWRD NO.- DSTE/W/SP/ 2004/RD/44
S/DSTE/SP	DSTE/W/SP	SSE/SG/SP	TO SUIT SIP NO. ECR/SIP/14042/206		