


# AMOLWA STATION

## अमोलवा स्टेशन

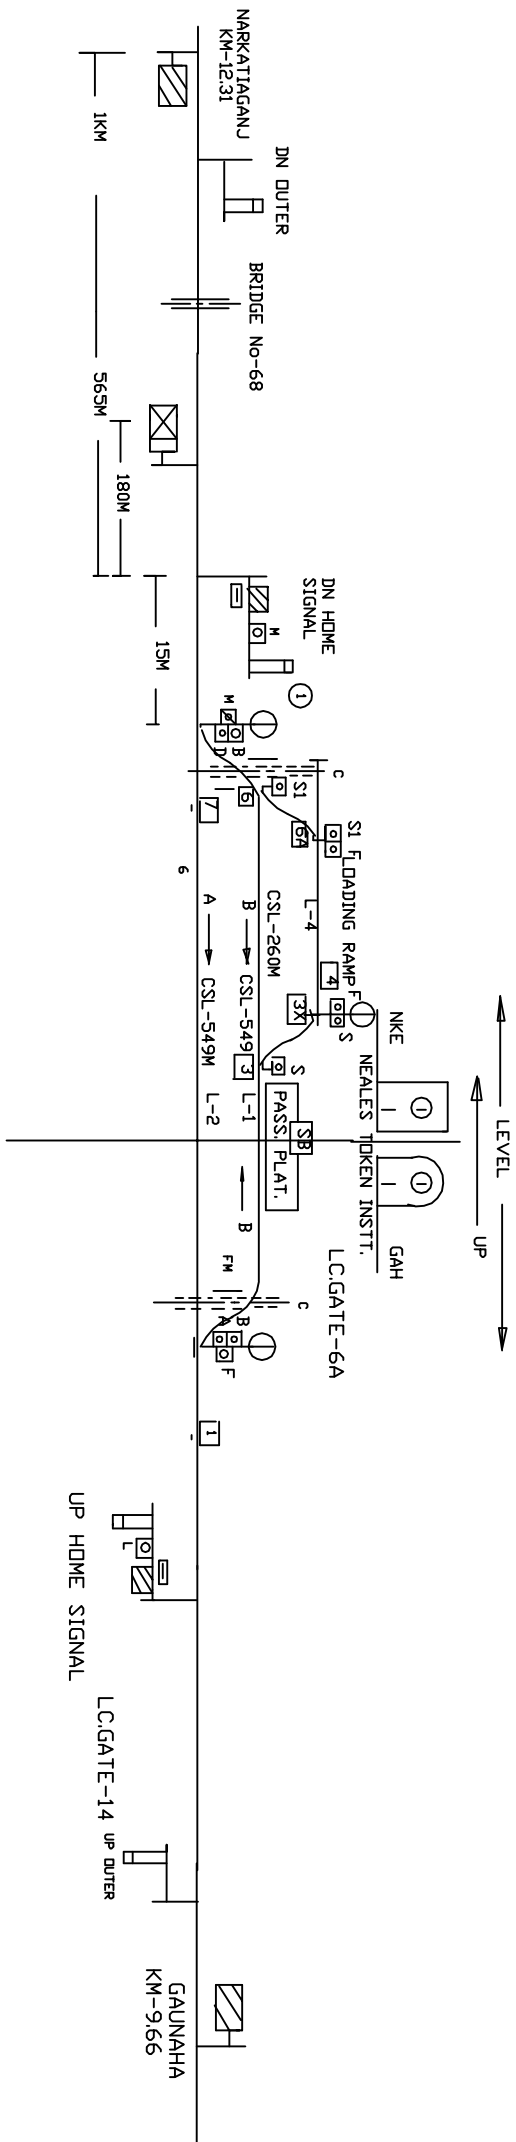

CLASS OF STATION : B  
 STD OF SIG & INTERLOCKING : MNI

EAST CENTRAL RAILWAY SAMASTIPUR DIVISION		STATION WORKING RULE DIAGRAM STD-MNT. CLASS 'B'		AMOLWA	SWRD NO.- DSTE DRG No. N/54/RD/86
SID/STE/SPJ	DSTE/W/SPJ	SSE/IG/SPJ	TO SUIT No.-DSTE/SP/RD No. N287		