


ANGARGHAT STATION

अंगारघाट स्टेशन

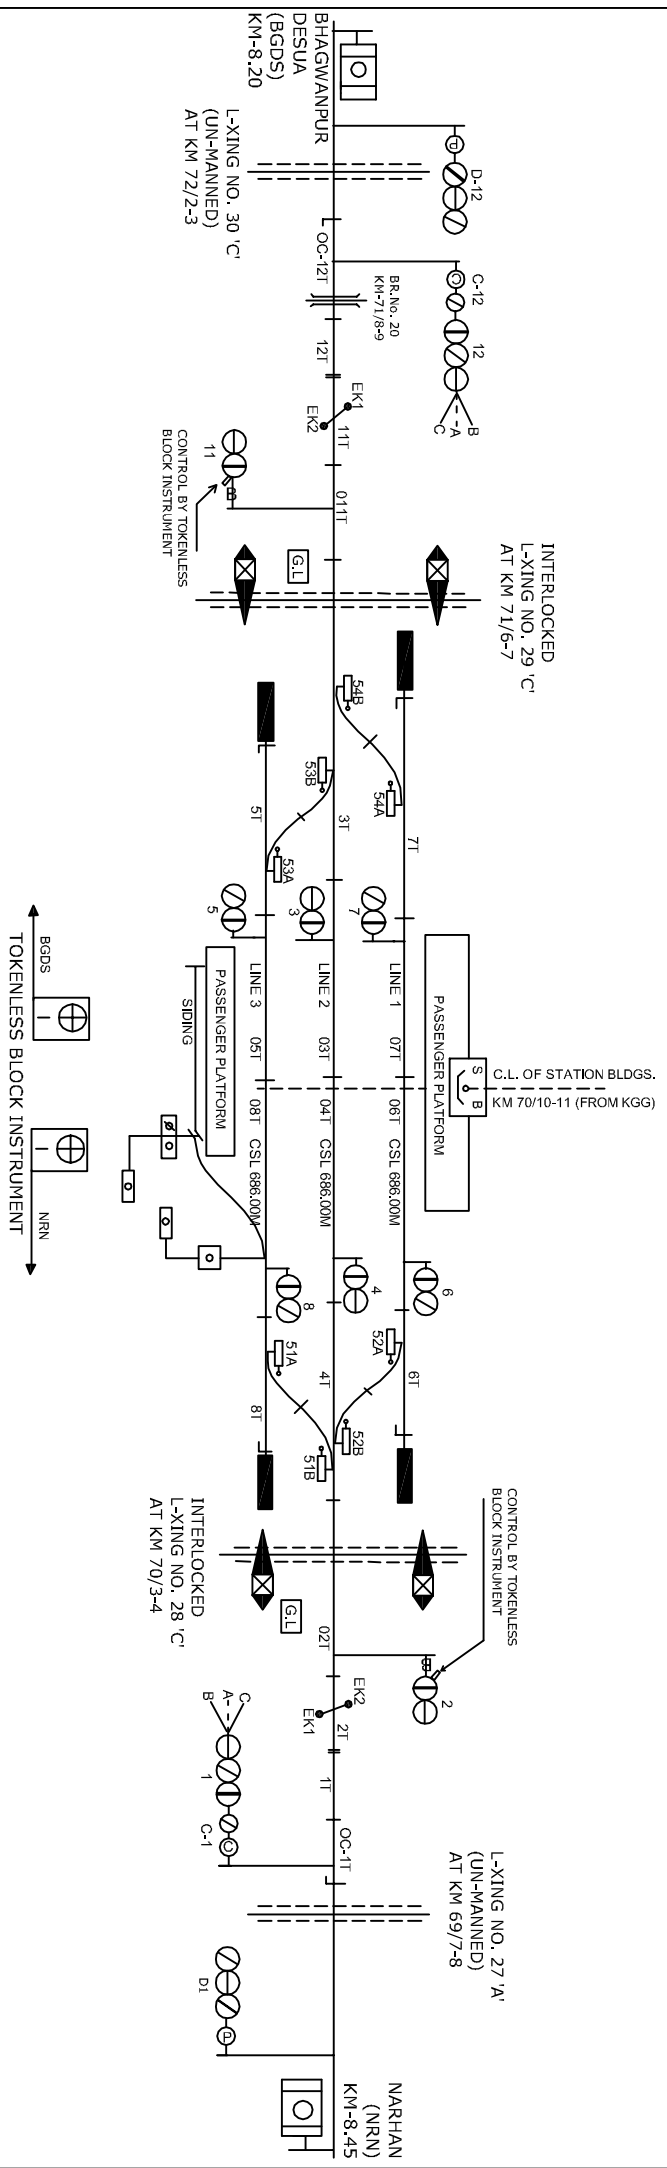

CLASS OF STATION : B
 STD OF SIG & INTERLOCKING: STD-III

EAST CENTRAL RAILWAY SAMASTIPUR DIVISION		STATION WORKING RULE DIAGRAM MACT. STD-III, CLASS 'B'	ANGARGHAT	SWRD NO.- DSTE/W/SP/2006/RD/28
S:JDSTE/SP	DSTE/W/SP	SSE/SIG/SP	TO SUIT SIP NO. ECR(SIP/SP)393206	