


BAIJNATHPUR STATION

बैजनाथपुर स्टेशन

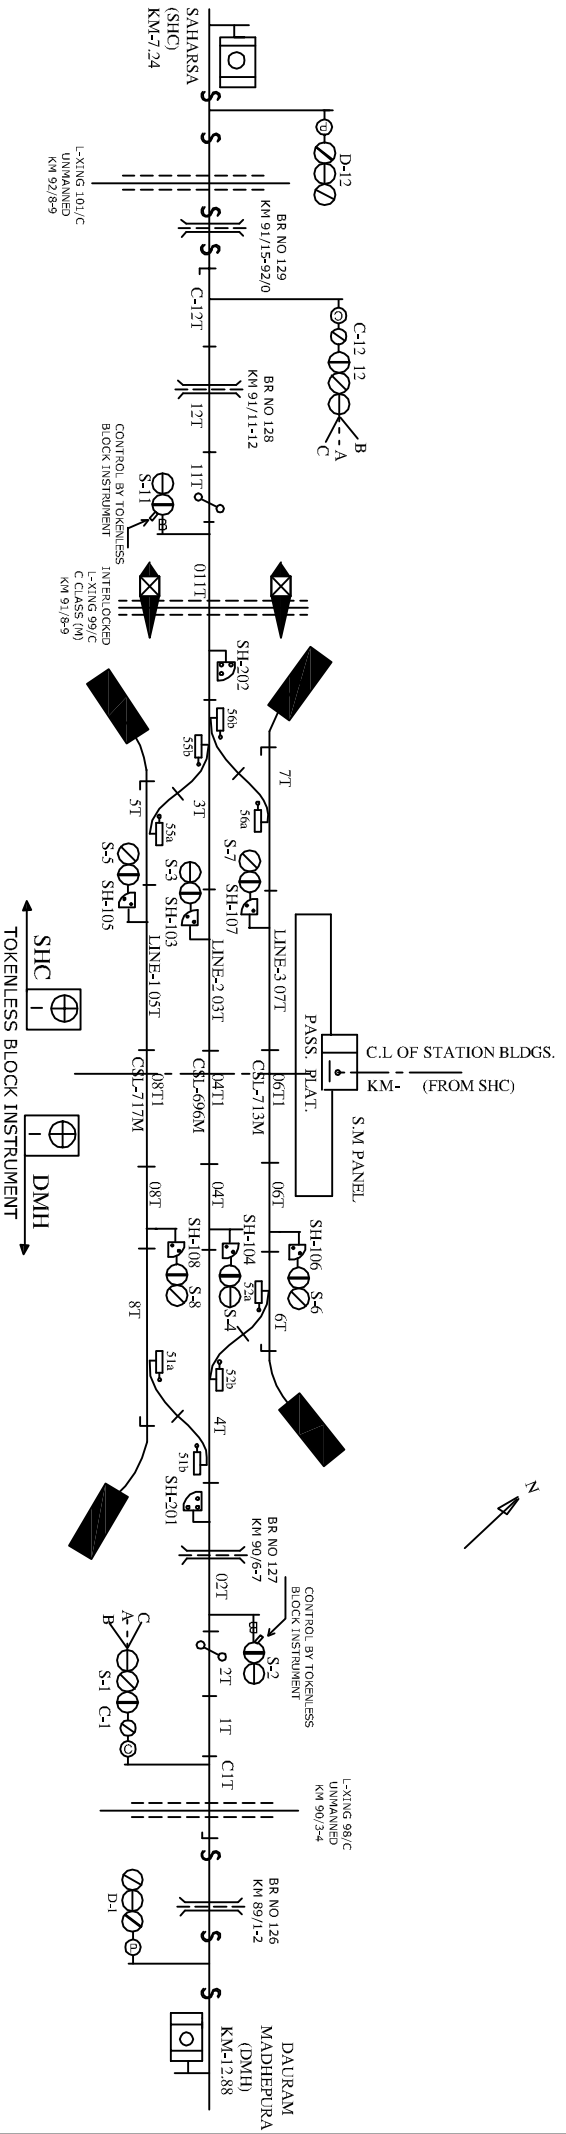

CLASS OF STATION : B
 STD OF SIG & INTERLOCKING: STD-II

EAST CENTRAL RAILWAY SAMASTIPUR DIVISION		STATION WORKING RULE DIAGRAM MACT. STD-II CLASS B	BAIJNATHPUR	SWRD NO.- DY.CSTE/C/SP/ 2009/RD/1
S/DSTE/SP	D/TEW/SP	SSE/SIG/SP		
		TO SUIT SIP NO. ECR/SIP/44R/2W8		