


BARGANIA STATION

बैरगनीया स्टेशन

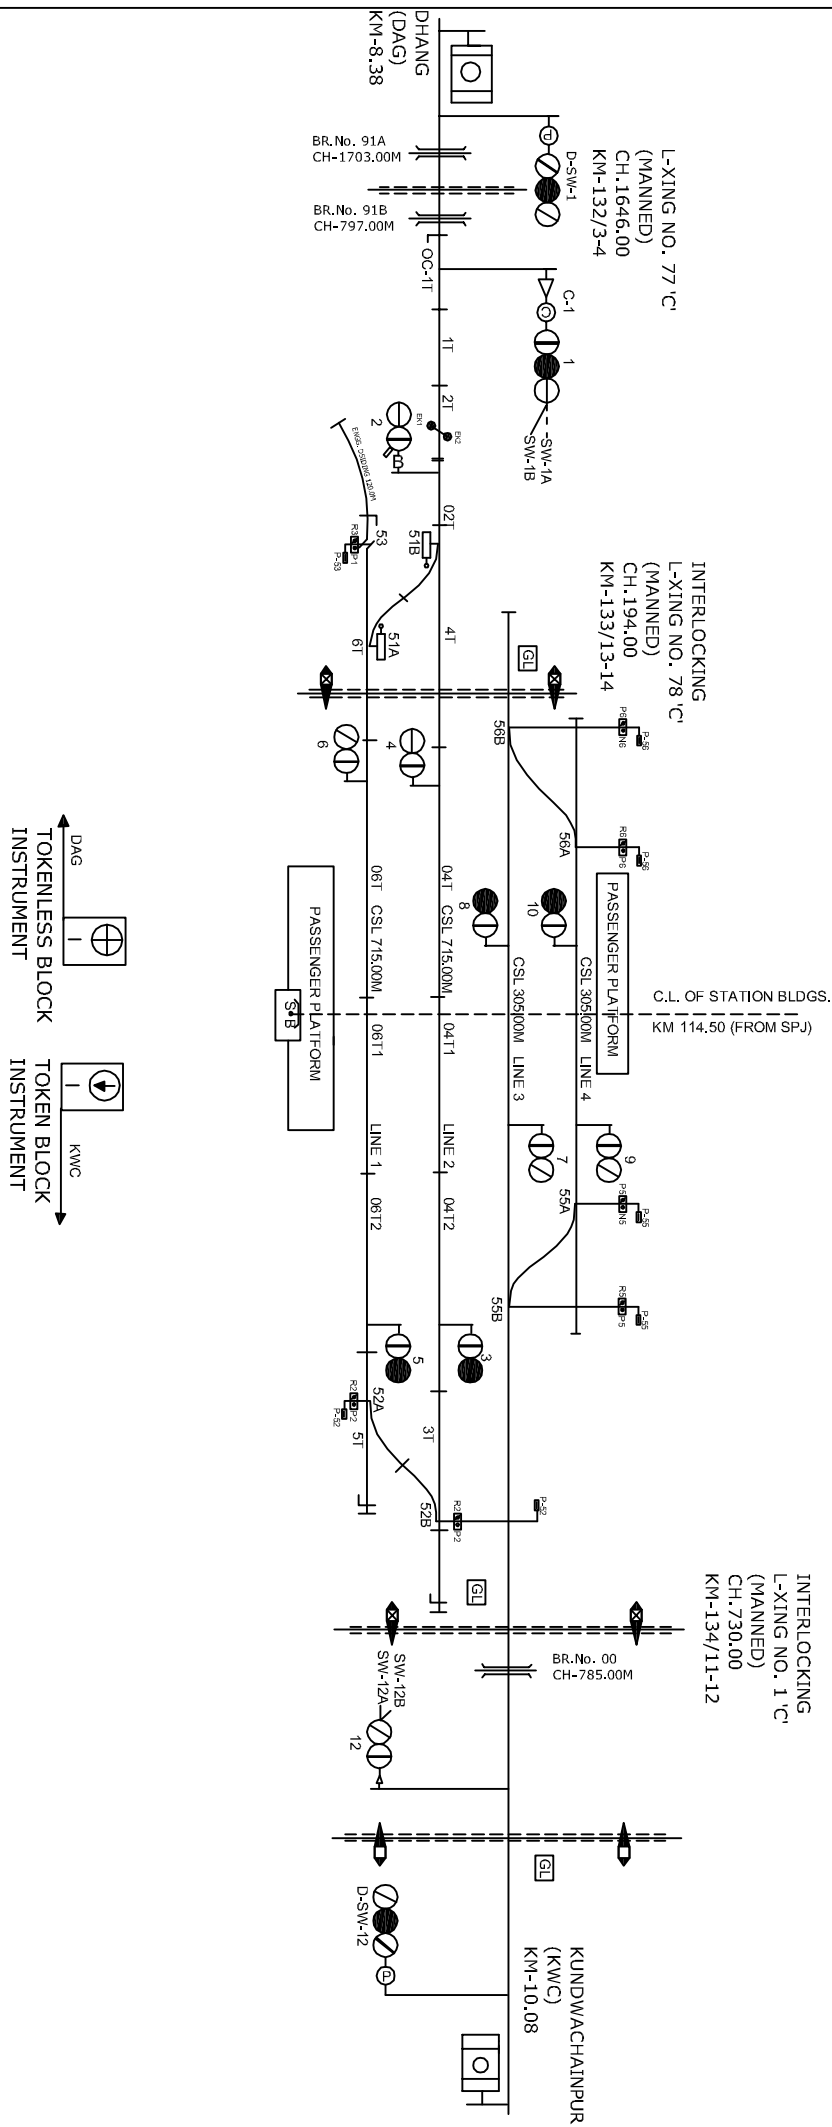

CLASS OF STATION : B
 STD OF SIG & INTERLOCKING: STD-1

EAST CENTRAL RAILWAY SAMASTIPUR DIVISION		STATION WORKING RULE DIAGRAM MACT. STD. CLASS 'B'	BARGANIA	SWRD NO.- DY.CSTE/C-1/SPJ 2010/RD/13
S:POST/SPJ	DSTE/W/SPJ	SSE/SIG/SPJ	TO SUIT SP NO. ECR(S/SP/196)/2009	