


BAJPATTI STATION

बाजपट्टी स्टेशन

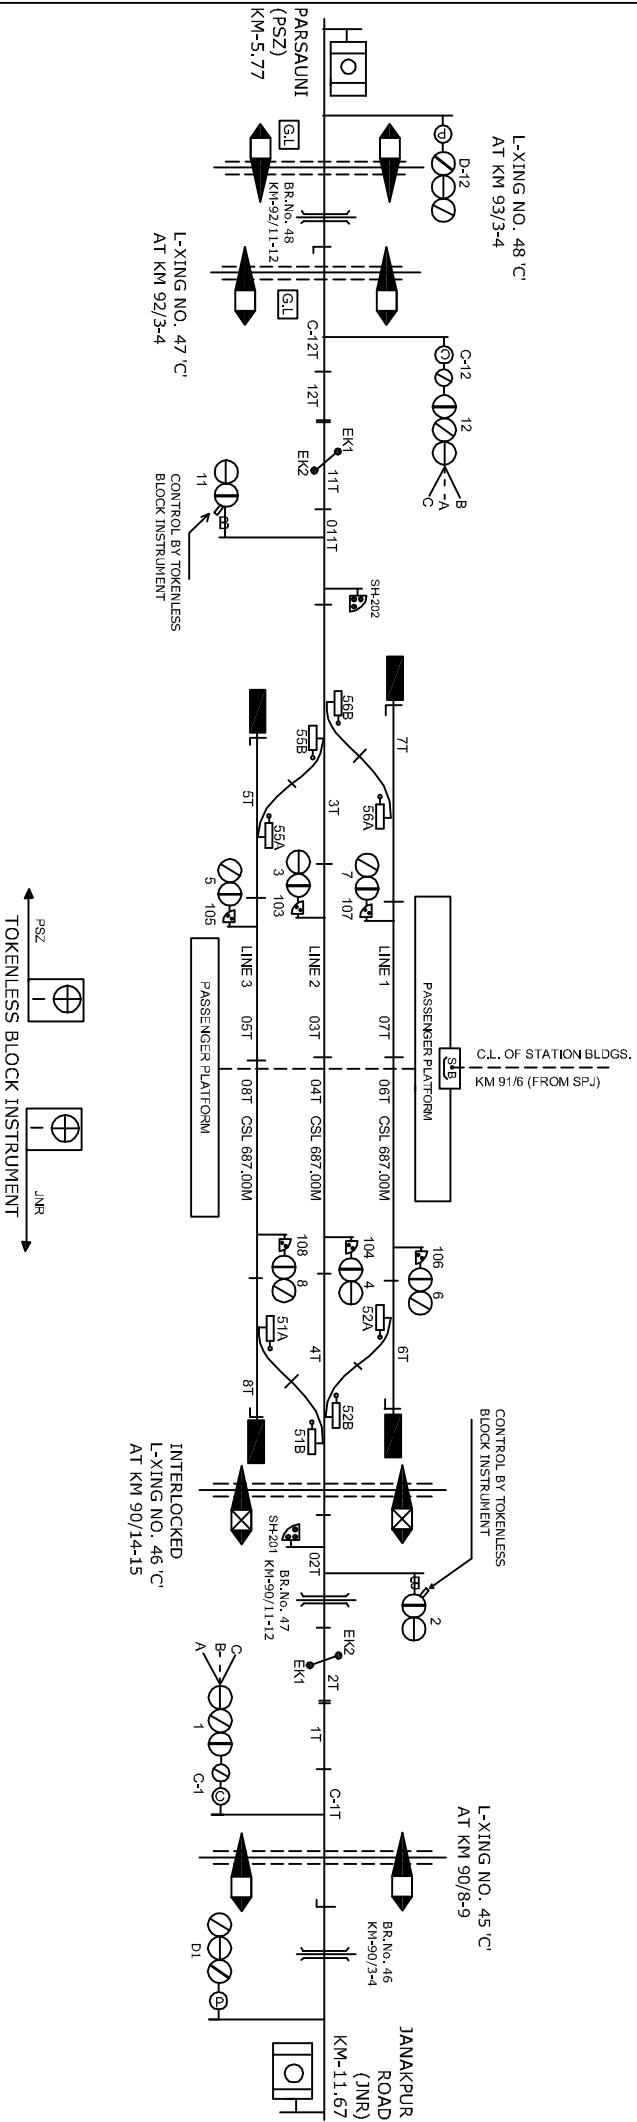

CLASS OF STATION : B
 STD OF SIG & INTERLOCKING: STD-II

EAST CENTRAL RAILWAY SAMASTIPUR DIVISION		STATION WORKING RULE DIAGRAM MACL. STD-II CLASS B		BAJPATTI	SWRD NO.- DY.CS/TE/C-1/SPJ 2009/RD/16
S:SD/ST/SPJ	DST/EN/SPJ	SSE/SIG/SPJ	TO SUIT SP NO. ECR/SR/SPJ/96/2308		